

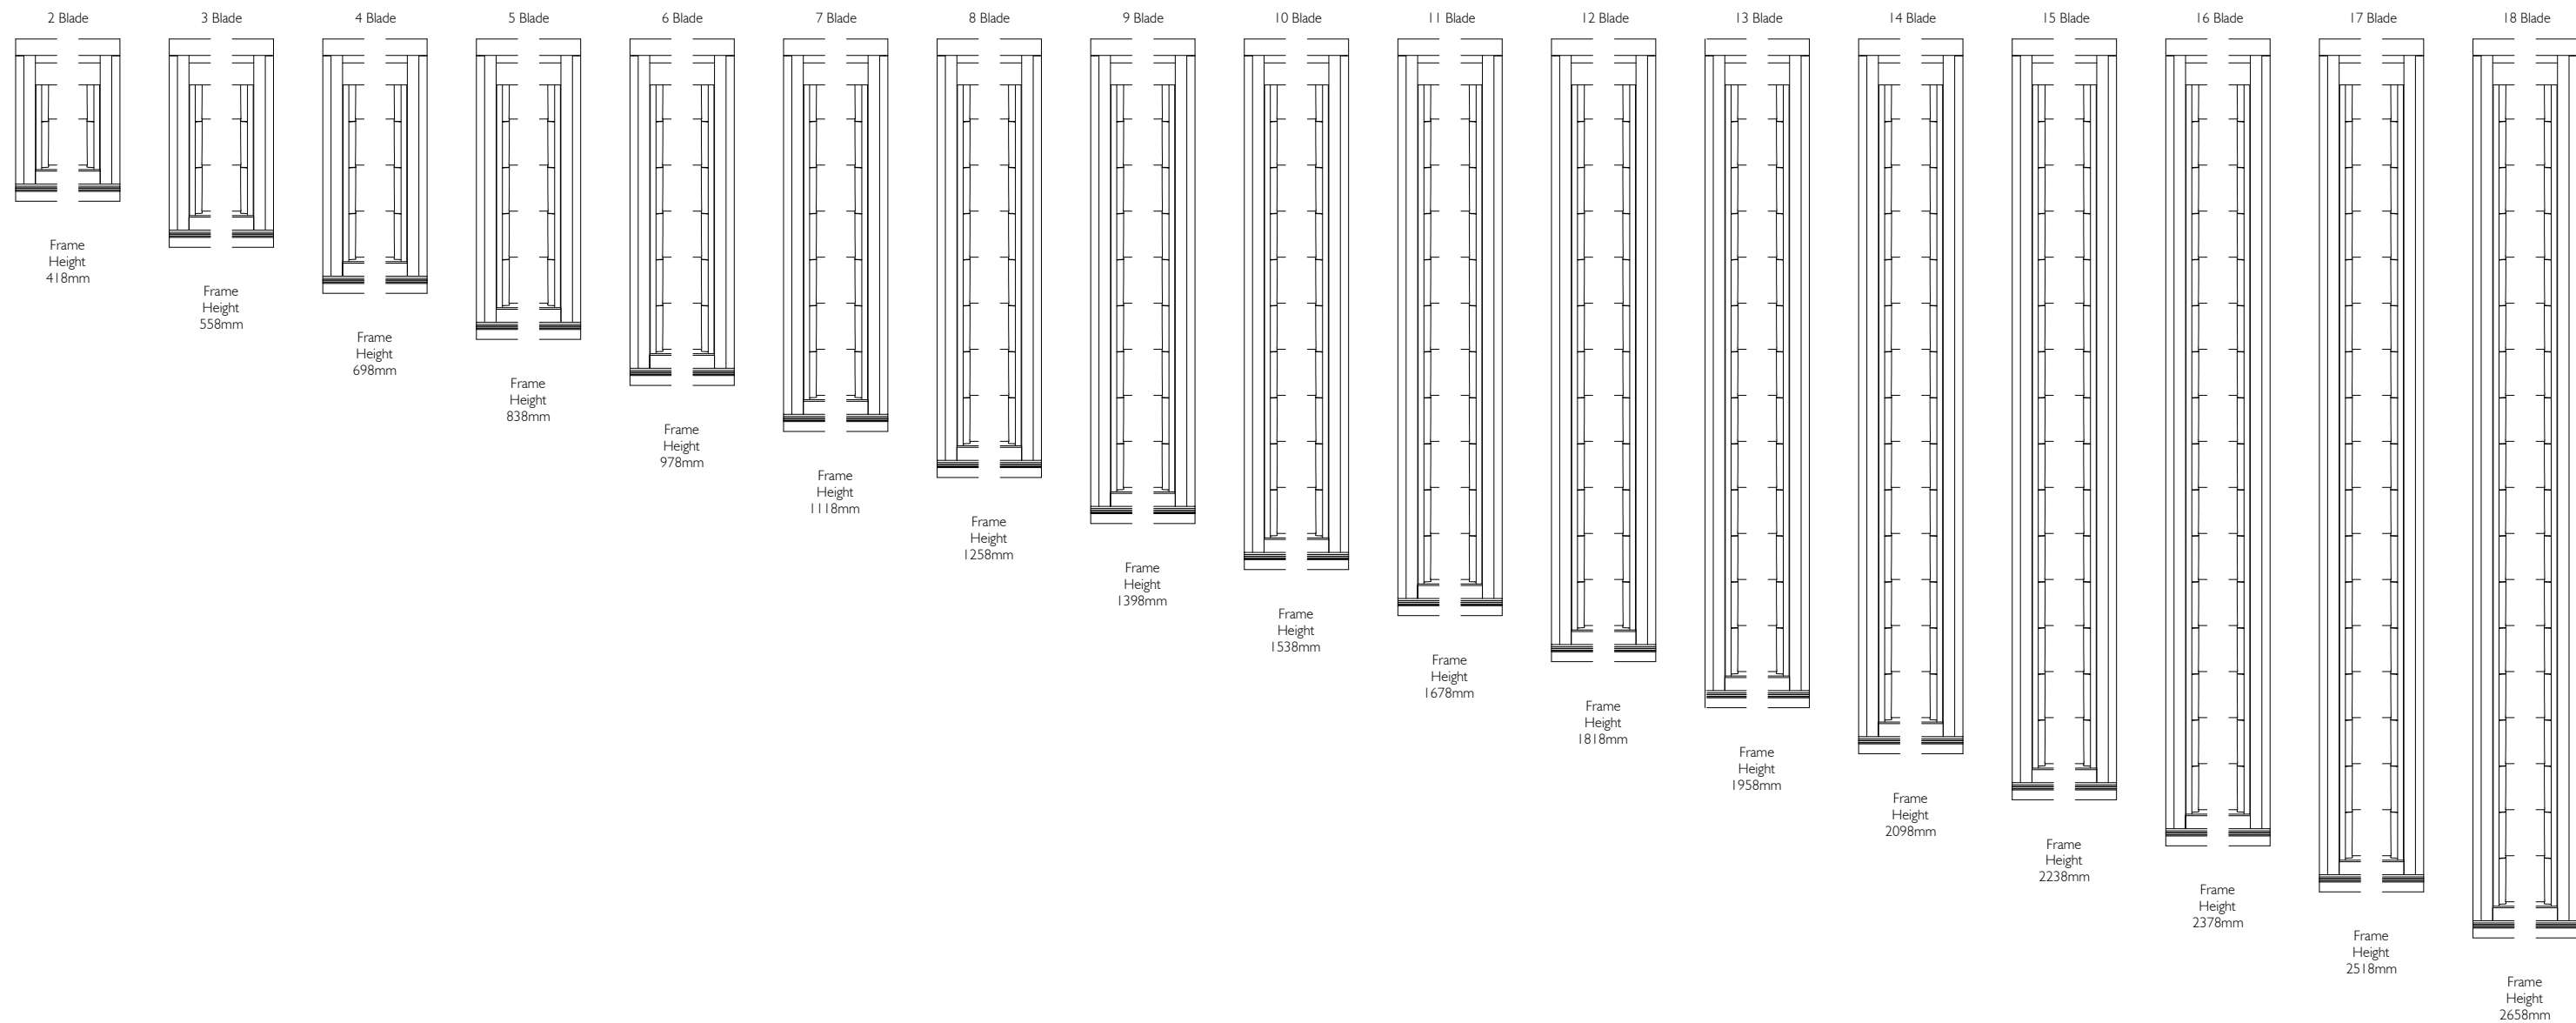


Frame Heights refer to Dualair Frame sizes.

IF IN DOUBT ASK - DO NOT SCALE DRAWING

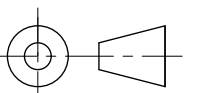



<p>Proprietary and confidential</p> <p>The information contained in this drawing is the sole property of Breezway Australia. Any reproduction in part or as a whole, without the written permission of Breezway Australia is prohibited.</p>	Rev	Description	Approved		<p>Title: Dualair Component System Altair I 52 Clips Hunter Evo Jamb Power/Power configuration</p>	 <small>35 Cambridge Street, Coorparoo QLD 4151, ABN 24 081 897 823</small>	Material:	
	A	First issue	By	Date			Finish:	
	B	Head Insert Plate Updated	BG	8/5/18			SAP Mat No:	
			DF	1/9/20			Dwg No:	
Drawn by: BG			Date: 08/05/2018		Scale: NTS	Sheet 1 of 4	Revision: B	




Frame Heights refer to Dualair Frame sizes.


IF IN DOUBT ASK - DO NOT SCALE DRAWING

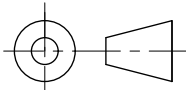

<div>Proprietary and confidential</div> <div>The information contained in this drawing is the sole property of Breezway Australia. Any reproduction in part or as a whole, without the written permission of Breezway Australia is prohibited.</div>	Rev	Description	Approved		Title: Dualair Component System Altair 152 Clips Hunter Evo Jamb Power/Power configuration			 <small>35 Cambridge Street, Coorparoo QLD 4151, ABN 24 081 897 823</small>		Material:	
	A	First issue	BG	8/5/18						Finish:	
	B	Head Insert Plate Updated	DF	1/9/20	SAP Mat No:						
					Dwg No:						
Drawn by: BG			Date: 08/05/2018		Scale: NTS	Sheet 2 of 4	Revision: B				

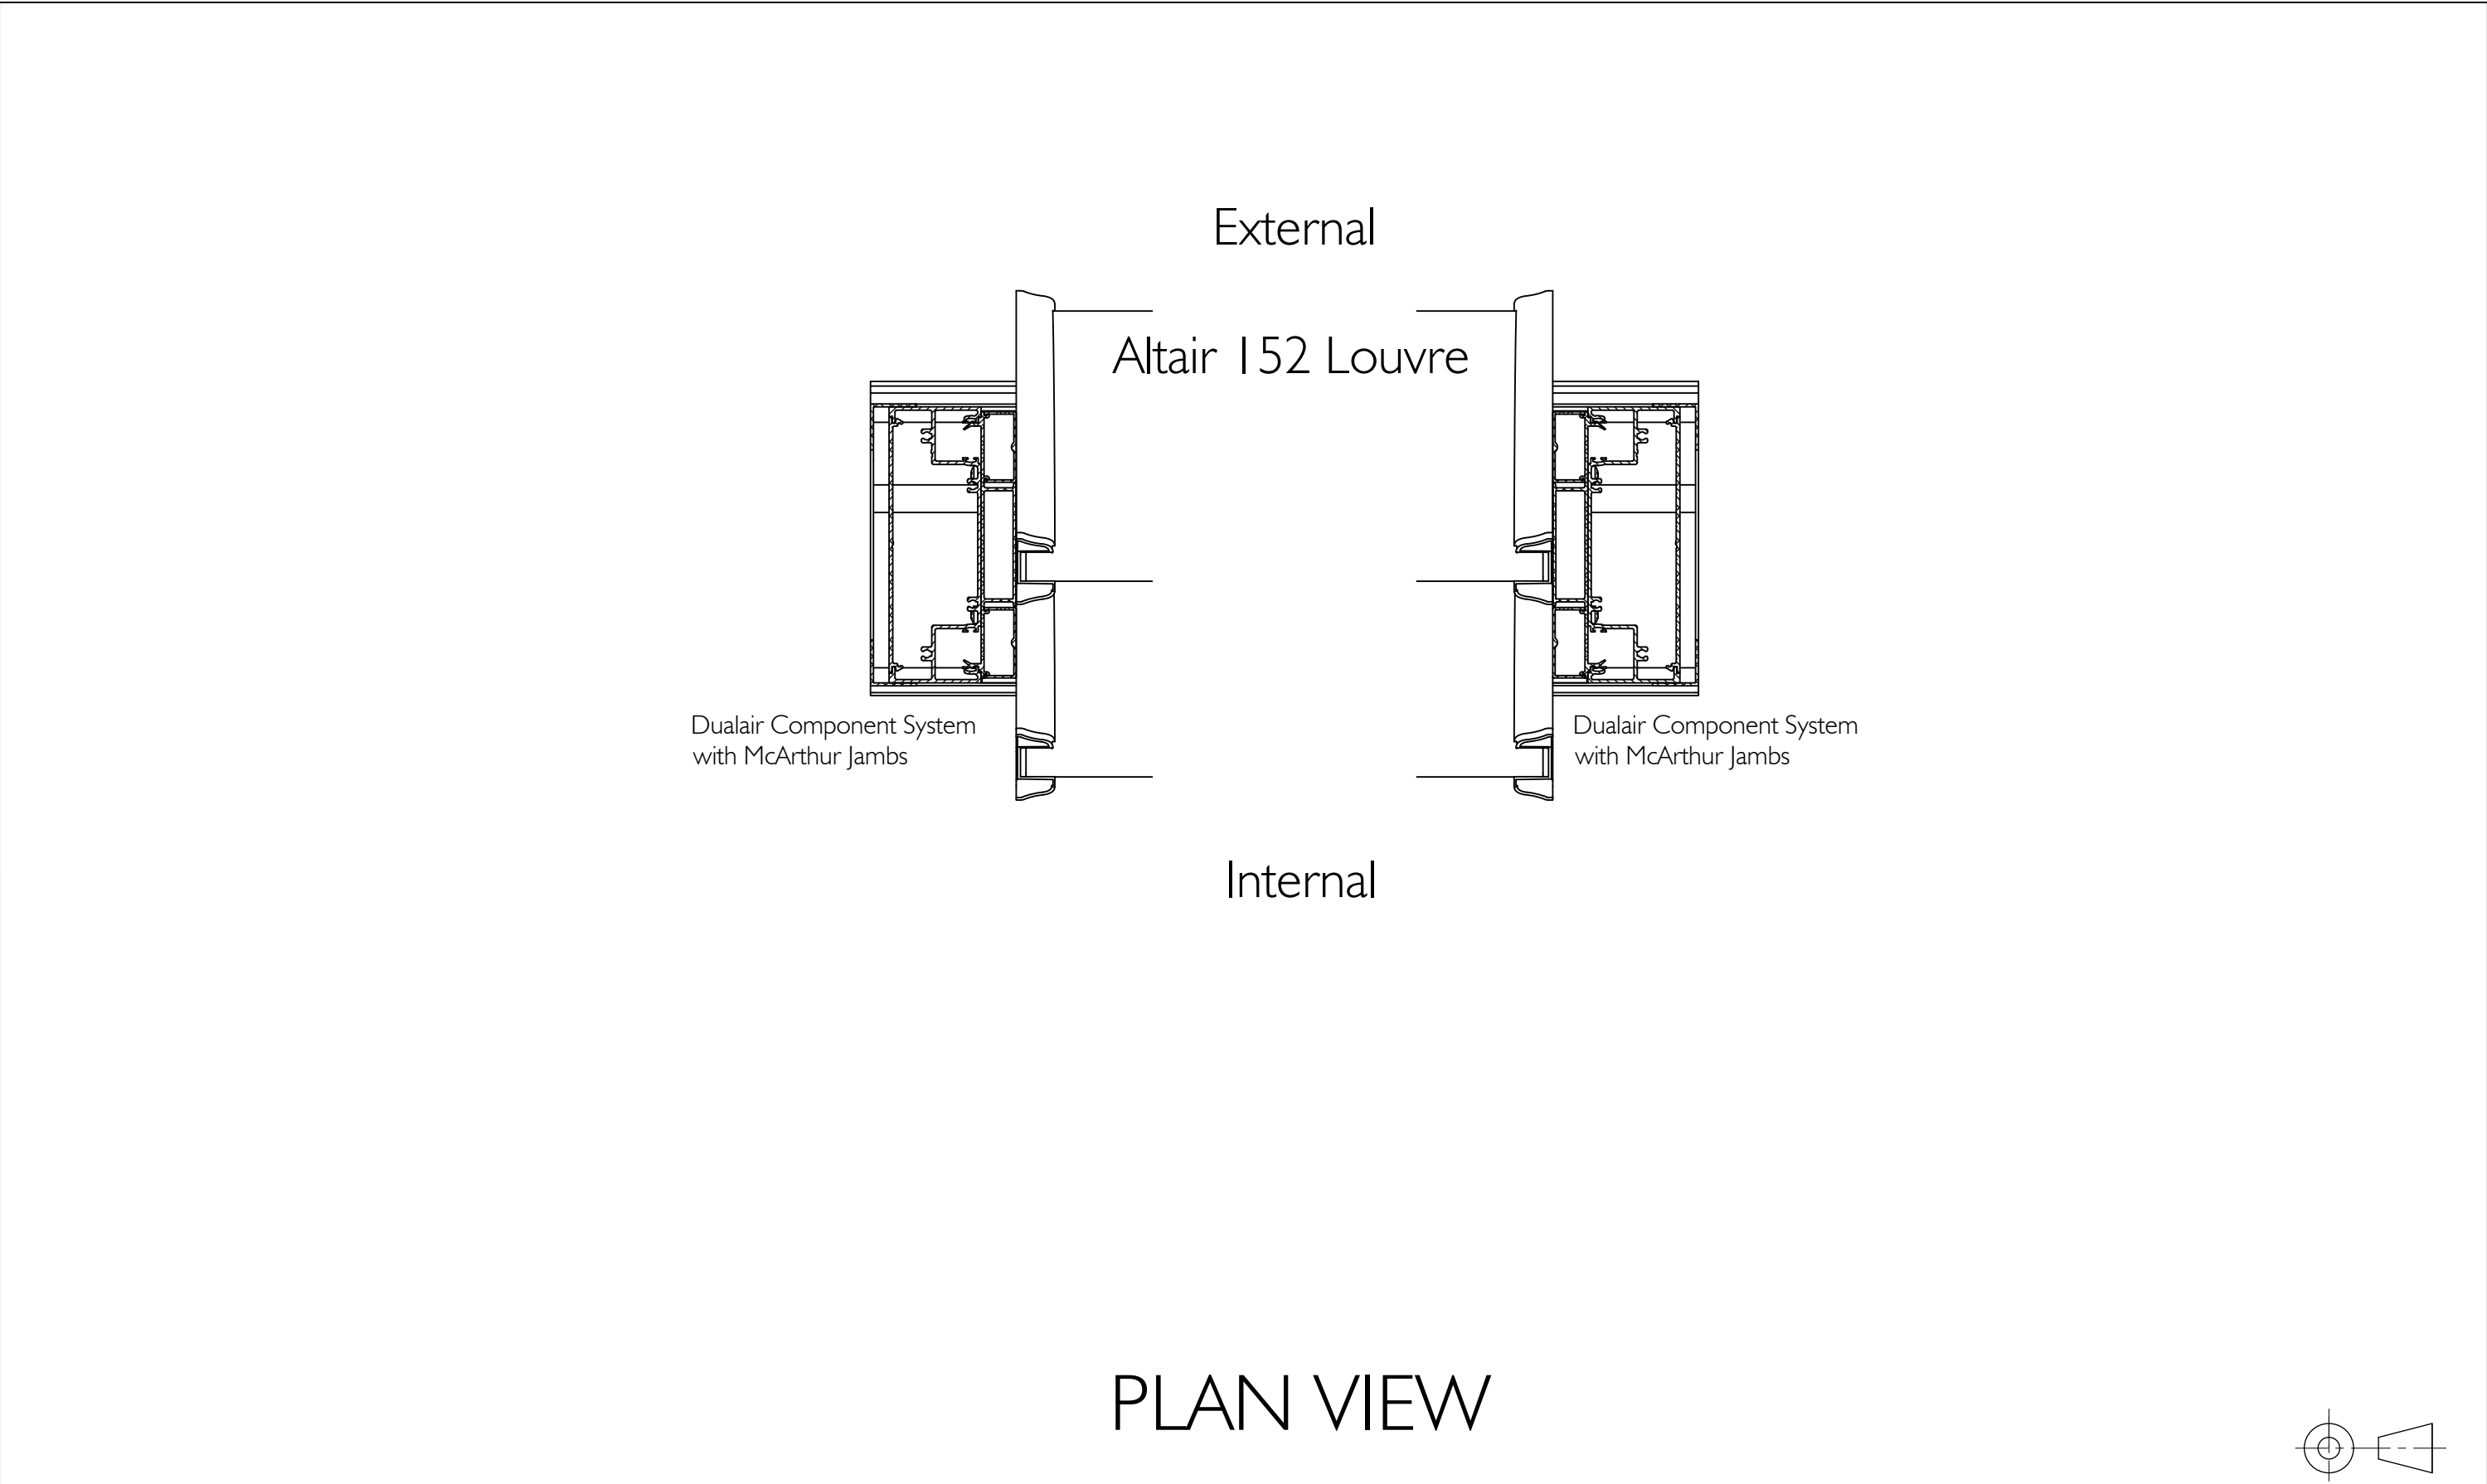


IF IN DOUBT ASK - DO NOT SCALE DRAWING


<div>Proprietary and confidential</div> <div>The information contained in this drawing is the sole property of Breezway Australia. Any reproduction in part or as a whole, without the written permission of Breezway Australia is prohibited.</div>	Rev	Description	Approved		Title: Dualair Component System Altair 152 Clips Hunter Evo Jambs Power/Power configuration	<div> <small>35 Cambridge Street, Coorparoo QLD 4151, ABN 24 081 897 823</small></div>	Material:	
	A	First issue	By	Date			Finish:	
	B	Head Insert Plate Updated	BG	8/5/18			SAP Mat No:	
			DF	1/9/20			Dwg No:	
			Drawn by: BG		Date: 08/05/2018	Scale: NTS	Sheet 3 of 4	Revision: B

Specification

The louvre window shall be the Breezway Altair Dualair Secondary Glazed Louvre System in the Alspec Hunter EVO Acoustic I 50mm Frame - as certified by the Australian Window Association.
Fabricated to perform to [insert] Pa Ultimate Design Window Pressure and [insert] Pa Water Penetration Resistance to comply with AS2047.

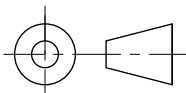

IF IN DOUBT ASK - DO NOT SCALE DRAWING

<div>Proprietary and confidential</div> <div>The information contained in this drawing is the sole property of Breezway Australia. Any reproduction in part or as a whole, without the written permission of Breezway Australia is prohibited.</div>	Rev	Description	Approved		Title: Dualair Component System Altair I 52 Clips Hunter Evo Jambs Power/Power configuration	 <small>35 Cambridge Street, Coorparoo QLD 4151, ABN 24 081 897 823</small>	Material:	
	A	First issue	BG	8/5/18			Finish:	
	B	Head Insert Plate Updated	DF	1/9/20			SAP Mat No:	
							Dwg No:	
			Drawn by: BG		Date: 08/05/2018	Scale: NTS		