



ALTAIR® I 52 LOUVRE BLADES IN POWERLOUVRE™ EASYSscreen™ I 31 FRAME WITH STRONGHOLD CLIPS
STANDARD HEIGHTS

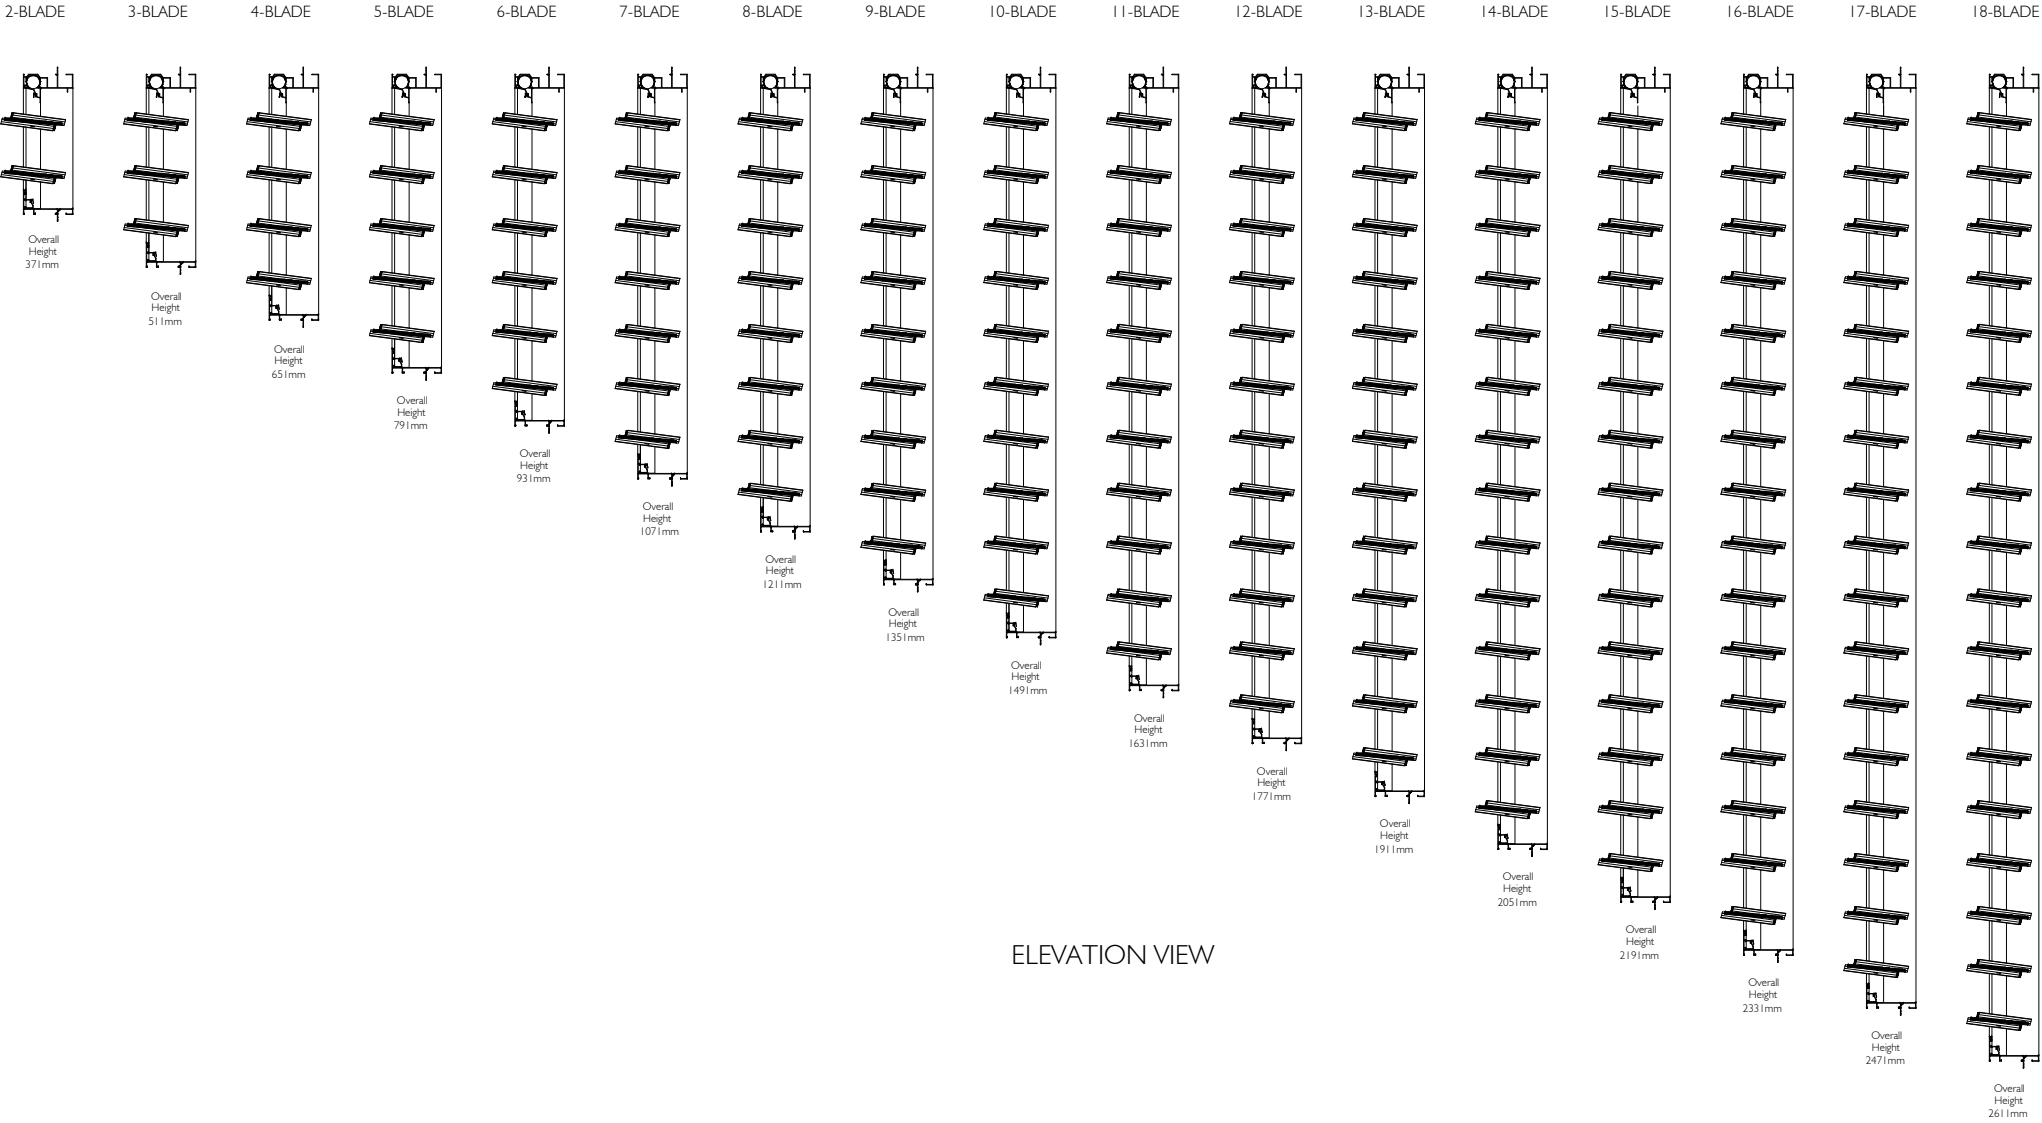


ELEVATION VIEW

<div>Proprietary and confidential</div> <div>The information contained in this drawing is the sole property of Breezway Australia. Any reproduction in part or as a whole, without the written permission of Breezway Australia is prohibited.</div>	Rev	Description	Approved By	Date	Title: Altair 152 louver blades in Powerlouvre Easyscreen 131 frame with Stronghold Clips Standard Heights		35 Cambridge Street, Coorparoo QLD 4151, ABN 24 081 897 823	Material:	
	B	Changed 21 Blades into 18 Blades	D.F	16/9/19				Finish:	
	C	Frame height and sill profile updated	D.F	29/7/22				SAP Mat No:	
								Dwg No:	
						Drawn by: B.G	Date: 17/10/2011	Scale: NTS	Sheet 1 of 4

ALTAIR® I 52 LOUVRE BLADES IN POWERLOUVRE™ EASYScreen™ I 31 FRAME WITH STRONGHOLD CLIPS

STANDARD HEIGHTS


(Viewed From Outside)

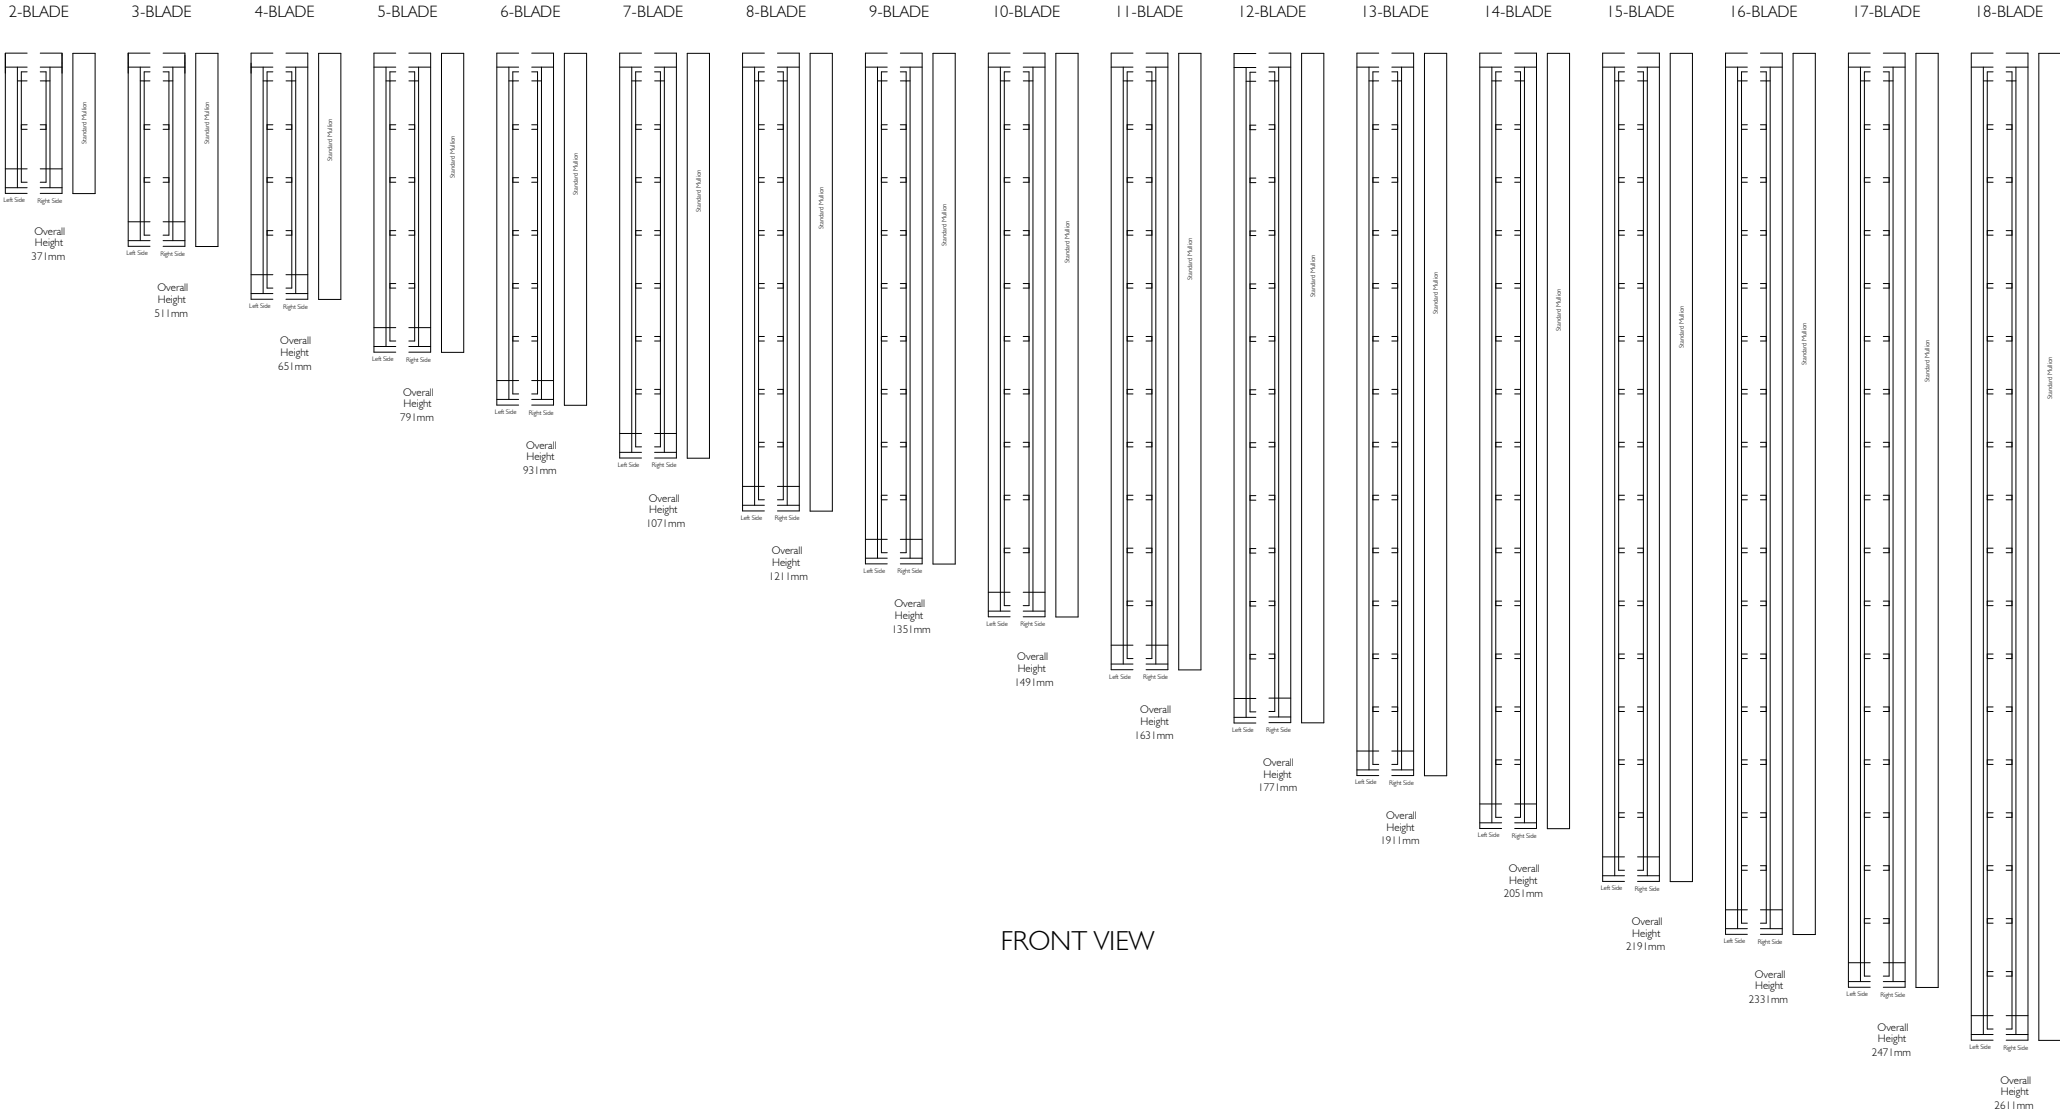


FRONT VIEW

<div>Proprietary and confidential</div> <div>The information contained in this drawing is the sole property of Breezway Australia. Any reproduction in part or as a whole, without the written permission of Breezway Australia is prohibited.</div>	Rev	Description	Approved By	Date	Title: Altair I 52 louvre blades in Powerlouvre Easyscreen I 31 frame with Stronghold Clips Standard Heights			<div>breezway</div> <div>35 Cambridge Street, Cooperoo QLD 4151, ABN 24 081 897 823</div>		Material:	
	B	Changed 21 Blades into 18 Blades	D.F	16/9/19						Finish:	
	C	Frame height and sill profile updated	D.F	29/7/22						SAP Mat No:	
										Dwg No:	
Drawn by: B.G			Date: 17/10/2011		Scale: NTS	Sheet 2 of 4		Revision C			


Altair I52 Louvre

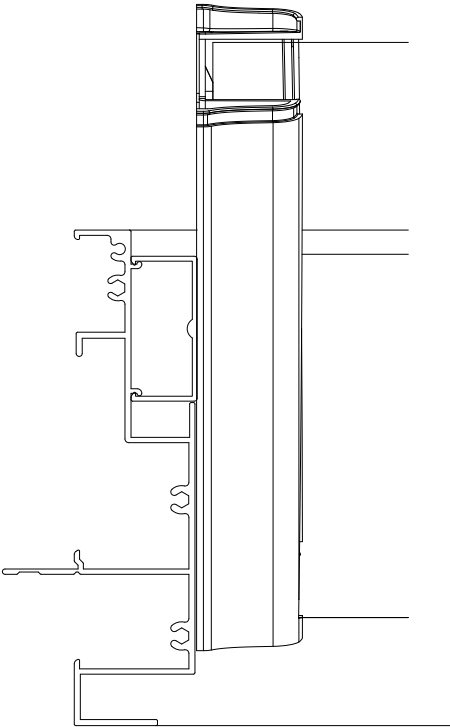

Altair Easyscreen I31 Surround Frame
With Standard Jambs

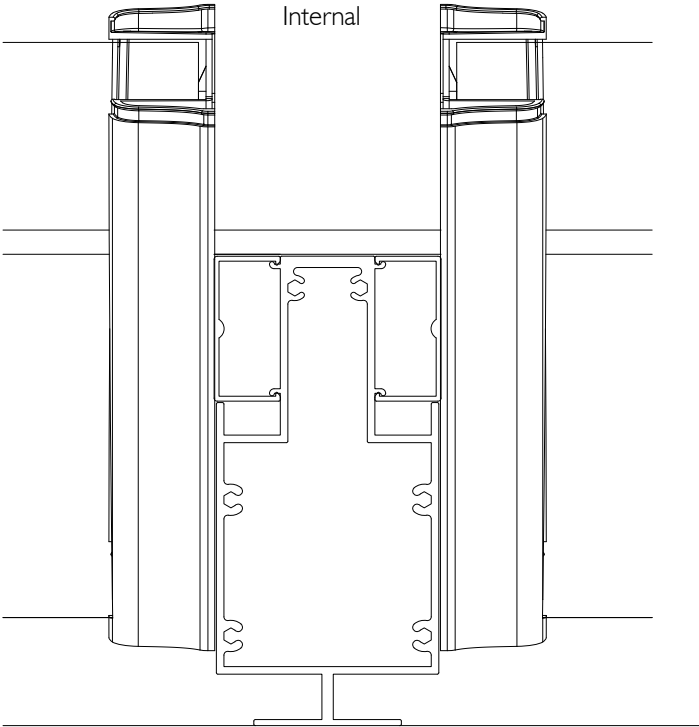


Altair Easyscreen I31 Surround Frame
With Standard Mullion

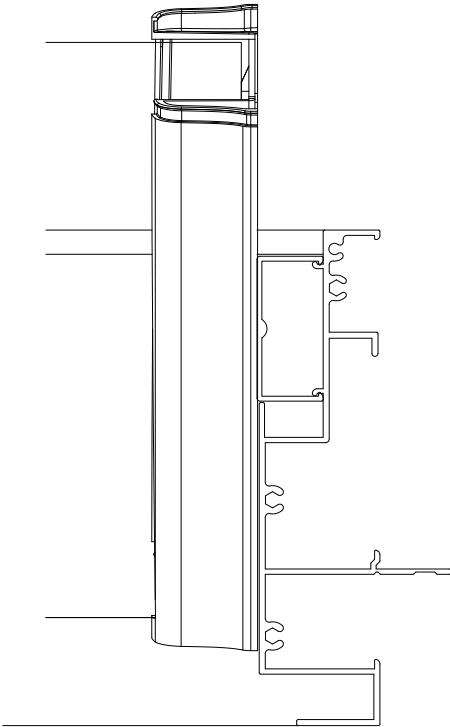


Altair Easyscreen I31 Surround Frame
With Standard Jambs

PLAN VIEW

Proprietary and confidential The information contained in this drawing is the sole property of Breezway Australia. Any reproduction in part or as a whole, without the written permission of Breezway Australia is prohibited.	Rev	Description	Approved By	Date	Title: Altair I52 louvre blades in Powerlouvre Easyscreen I31 frame with Stronghold Clips Standard Heights 35 Cambridge Street, Coorparoo QLD 4151, ABN 24 081 897 823		Material:	
	B	Changed 21 Blades into 18 Blades	D.F	16/9/19			Finish:	
	C	Frame height and sill profile updated	D.F	29/7/22			SAP Mat No:	
							Dwg No:	
Drawn by: B.G			Date: 17/10/2011		Scale: 1:2	Sheet 3 of 4	Revision	C

Specification

The louvre window shall be Altair 152mm Louvres in Easyscreen Powerlouvre Window System with Stronghold Clips by Breezway – as certified by the Australian Window Association.
Fabricated to perform in (Insert applicable N or C rating) Zone to comply with AS2047.

<div>Proprietary and confidential</div> <div>The information contained in this drawing is the sole property of Breezway Australia. Any reproduction in part or as a whole, without the written permission of Breezway Australia is prohibited.</div>	Rev	Description	Approved By Date		<div>Title:</div> <div>Altair 152 louvre blades in Powerlouvre Easyscreen 131 frame with Stronghold Clips Standard Heights</div> <div>35 Cambridge Street, Coorparoo QLD 4151, ABN 24 081 897 823</div> <div>Sheet 4 of 4</div>	<div></div>	Material:		
	B	Changed 21 Blades into 18 Blades	D.F	16/9/19			Finish:		
	C	Frame height and sill profile updated	D.F	29/7/22			SAP Mat No:		
							Dwg No:		
			Drawn by:	B.G	Date:	17/10/2011	Scale:	Revision	C