



# ALTAIR® I 52 LOUVRE BLADES IN EASYSCREEN™ I 31 FRAME WITH STRONGHOLD CLIPS & SECURITY D BAR STANDARD HEIGHTS

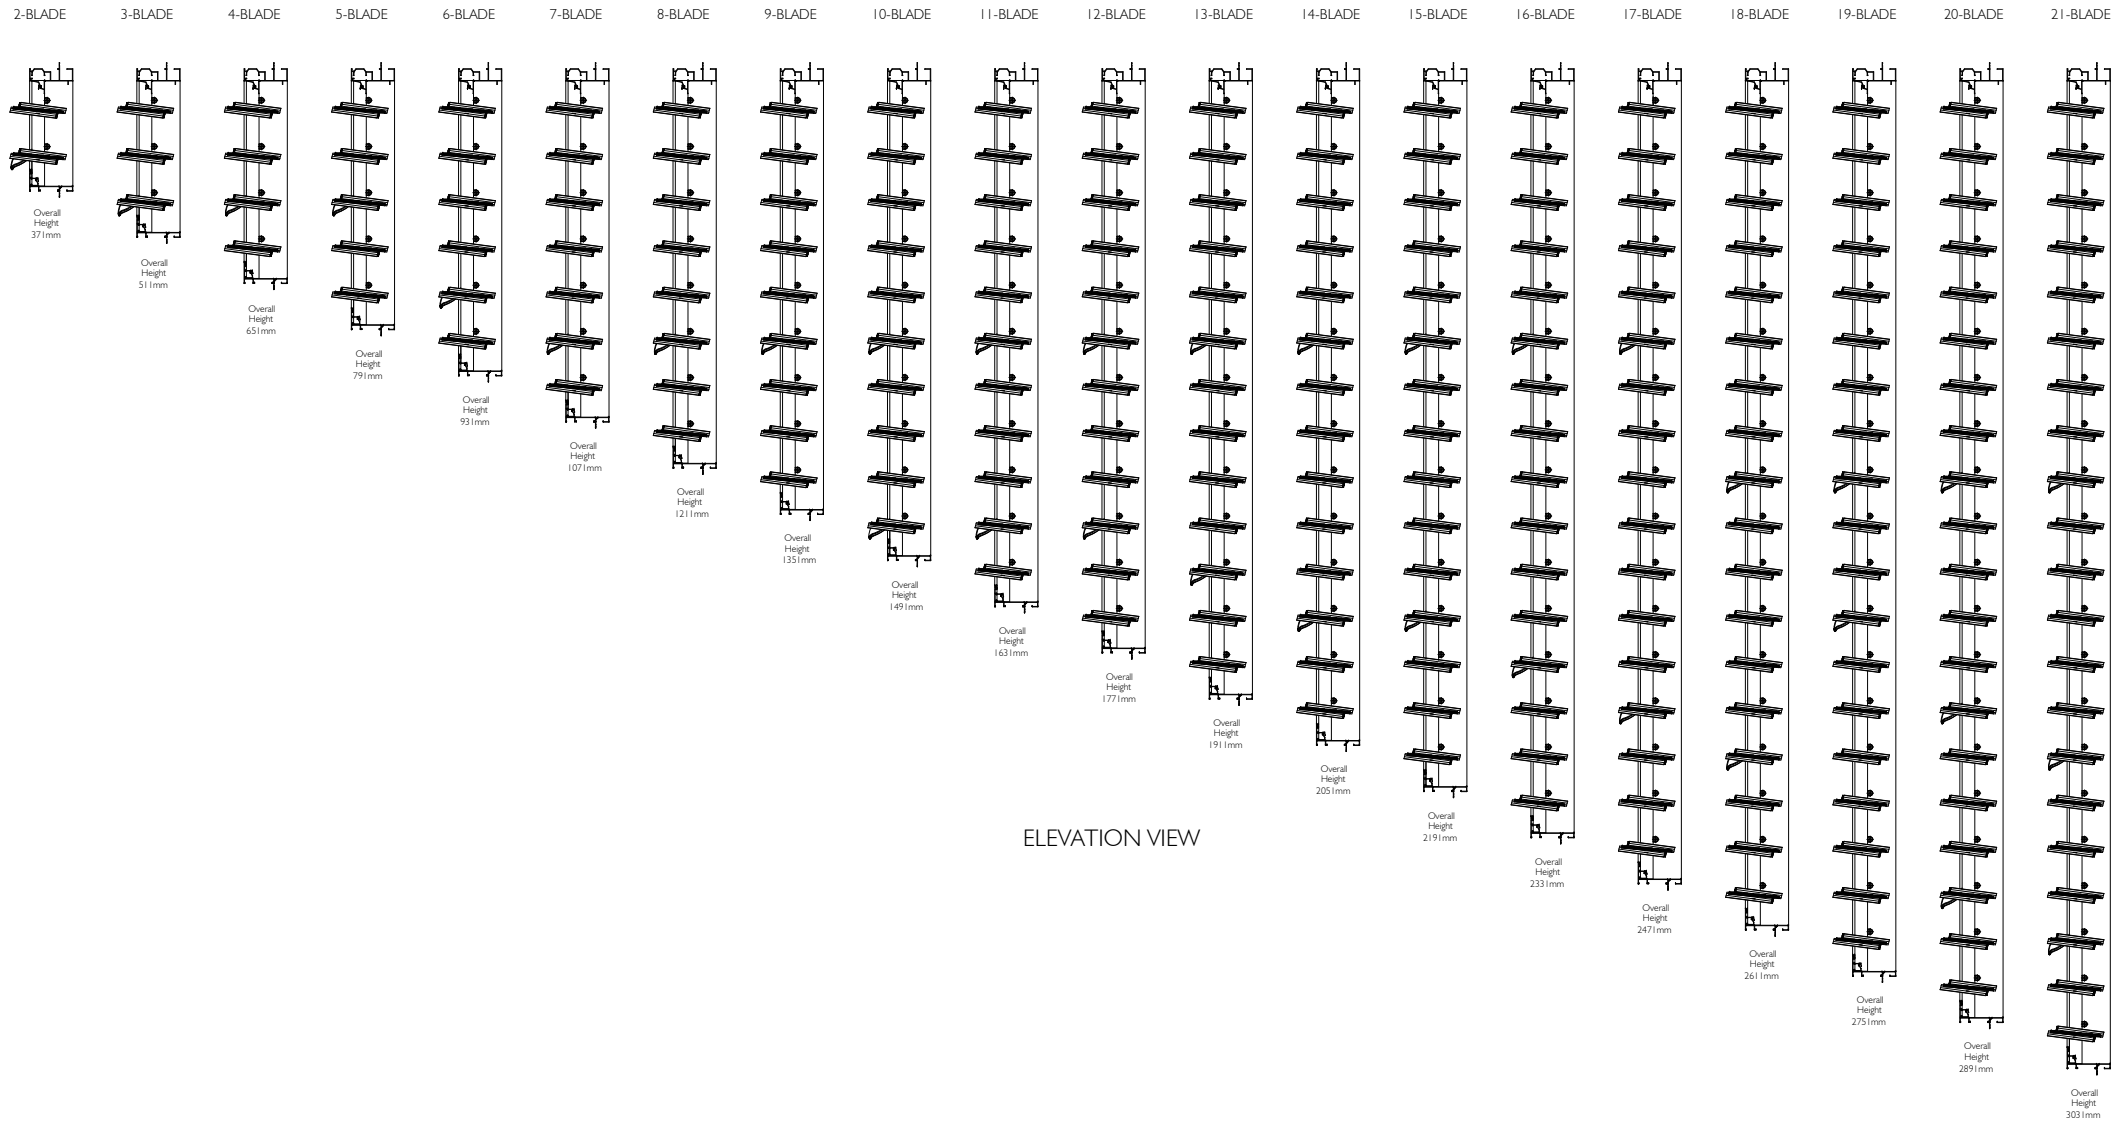


ELEVATION VIEW

Proprietary and confidential  The information contained in this drawing is the sole property of Breezway Australia. Any reproduction in part or as a whole, without the written permission of Breezway Australia is prohibited.	Rev	Description	Approved By	Date	Title:				Material:	
	A	Original Issue	D.F	27/7/23					Finish:	
					Drawn by: D.F    Date: 27/07/2023    Scale: NTS@A4    Sheet 1 of 4    Revision A		35 Cambridge Street, Coorparoo QLD 4151, ABN 24 081 897 823		SAP Mat No:	
									Dwg No:	

# ALTAIR® I 52 LOUVRE BLADES IN EASYSCREEN™ I3I FRAME WITH STRONGHOLD CLIPS & SECURITY D BAR

## STANDARD HEIGHTS

(Viewed From Outside)

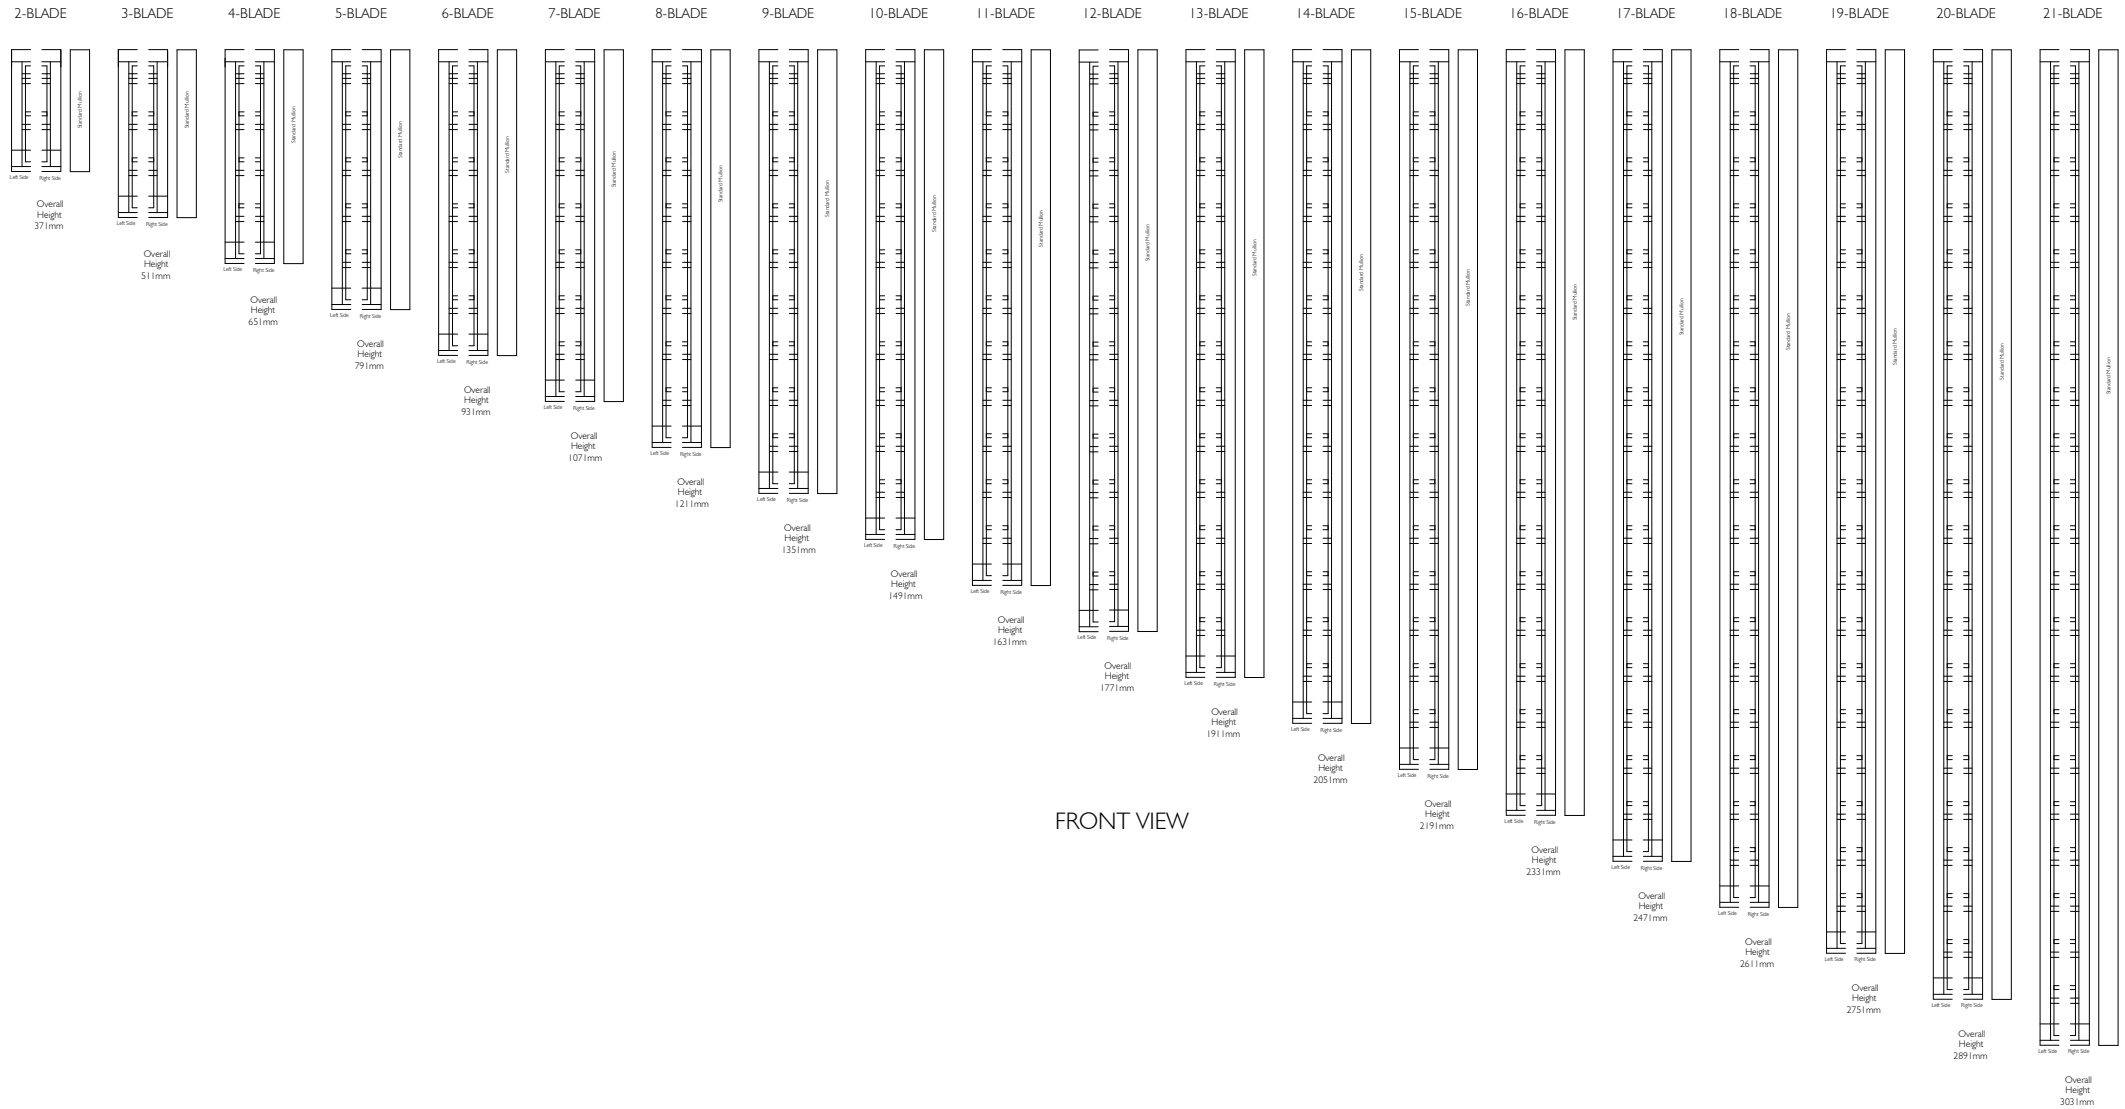


FRONT VIEW

Proprietary and confidential  The information contained in this drawing is the sole property of Breezway Australia. Any reproduction in part or as a whole, without the written permission of Breezway Australia is prohibited.	Rev	Description	Approved By	Date	Title:			 35 Cambridge Street, Coorparoo QLD 4151, ABN 24 081 897 823		Material:	
	A	Original Issue	D.F	27/7/23						Altair I 52 louvre blades in Easyscreen I3I frame with Stronghold Clips & Security D Bar Standard Heights	
						Drawn by: D.F    Date: 27/07/2023    Scale: NTS@A4    Sheet 2 of 4    Revision A		SAP Mat No:			
								Dwg No:			




35 Cambridge Street, Coorparoo QLD 4151, ABN 24 081 897 823


Altair 152 Stronghold blades in Easyscreen 131 frame with D-Bar

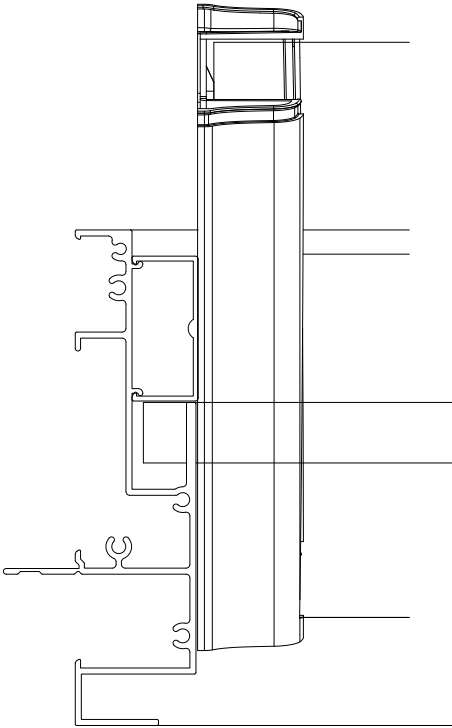

Altair Easyscreen 131 Surround Frame  
With Security Jamb

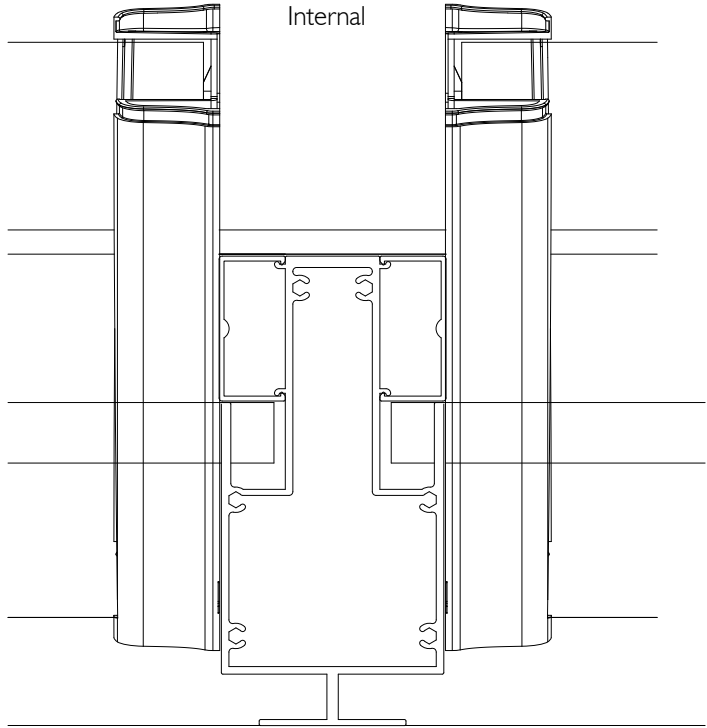


Altair Easyscreen 131 Surround Frame  
With Security Mullion

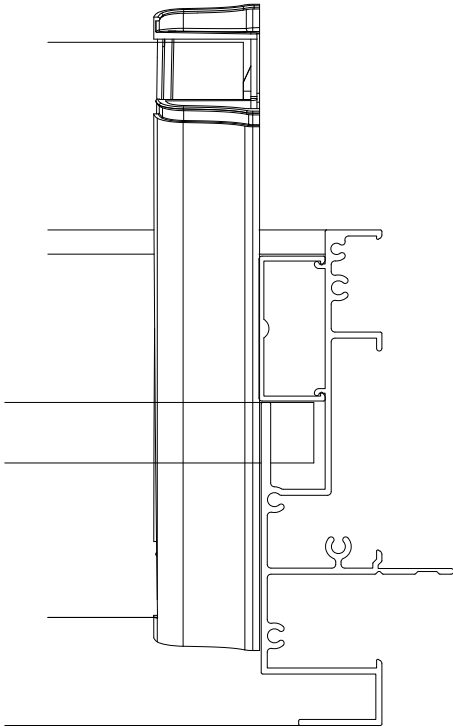


Altair Easyscreen 131 Surround Frame  
With Security Jamb

PLAN VIEW

Proprietary and confidential  The information contained in this drawing is the sole property of Breezway Australia. Any reproduction in part or as a whole, without the written permission of Breezway Australia is prohibited.	Rev	Description	Approved By	Date	Title: Altair 152 louvre blades in Easyscreen 131 frame with Stronghold Clips & Security D Bar Standard Heights  35 Cambridge Street, Coorparoo QLD 4151, ABN 24 081 897 823		Material:	
	A	Original Issue	D.F	27/7/23			Finish:	
							SAP Mat No:	
							Dwg No:	
Drawn by: D.F			Date: 27/07/2023		Scale: 1:2@A4	Sheet 3 of 4	Revision A	

# Specification

The louvre window shall be Altair I 52mm Louvres in Easyscreen Window System with Stronghold Clips & Security D Bar by Breezway – as certified by the Australian Window Association. Fabricated to perform in (Insert applicable N or C rating) Zone to comply with AS2047.

Proprietary and confidential  The information contained in this drawing is the sole property of Breezway Australia. Any reproduction in part or as a whole, without the written permission of Breezway Australia is prohibited.	Rev	Description	Approved By   Date		Title:  Altair 152 louvre blades in Easyscreen 131 frame with Stronghold Clips & Security D Bar Standard Heights    35 Cambridge Street, Coorparoo QLD 4151, ABN 24 081 897 823				Material:		
	A	Original Issue	D.F	27/7/23					Finish:		
									SAP Mat No:		
									Dwg No:		
			Drawn by:	D.F	Date:	27/07/2023	Scale:	NTS@A4	Sheet 4 of 4	Revision	A

