


ALTAIR[®] SINGLE GLAZED FIXED LITE IN EASYSscreen[™] 131 SURROUND FRAME

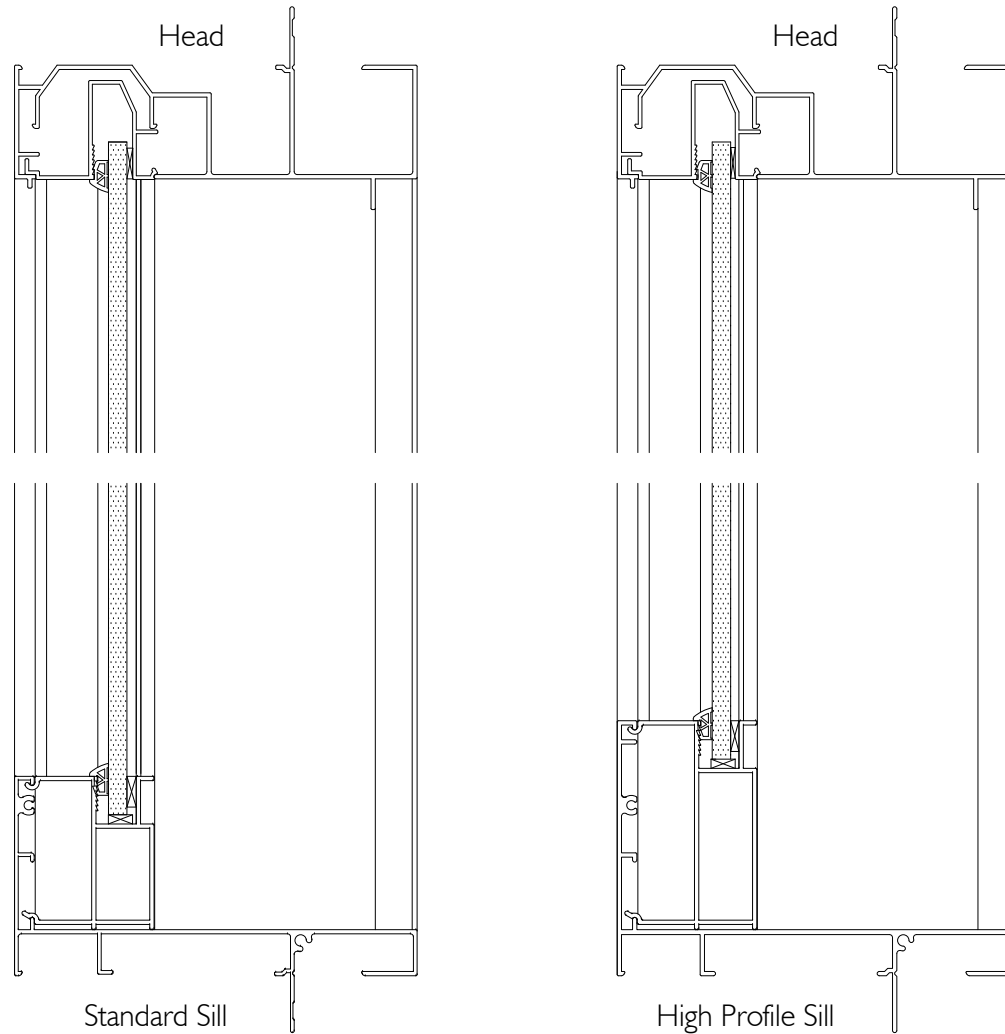


ELEVATION VIEW


Note : 5mm and 6mm thickness glass are suitable in Easyscreen surround frame.

<p>Proprietary and confidential</p> <p>The information contained in this drawing is the sole property of Breezway Australia. Any reproduction in part or as a whole, without the written permission of Breezway Australia is prohibited.</p>	Rev	Description	Approved By	Date	<p>Title:</p> <p>Altair Single Glazed Fixed Lite in Easyscreen 131 surround frame</p> <p>Drawn by: D.F</p> <p>Date: 24/08/2022</p> <p>Scale: NTS</p>	<p>breezway</p> <p>35 Cambridge Street, Coorparoo QLD 4151, ABN 24 081 897 823</p>	Material:	
	A	Original Issue	D.F	24/8/22			Finish:	
							SAP Mat No:	
							Dwg No:	
					Sheet 1 of 4	Revision A		


ALTAIR[®] SINGLE GLAZED FIXED LITE IN EASYSscreen[™] 131 SURROUND FRAME

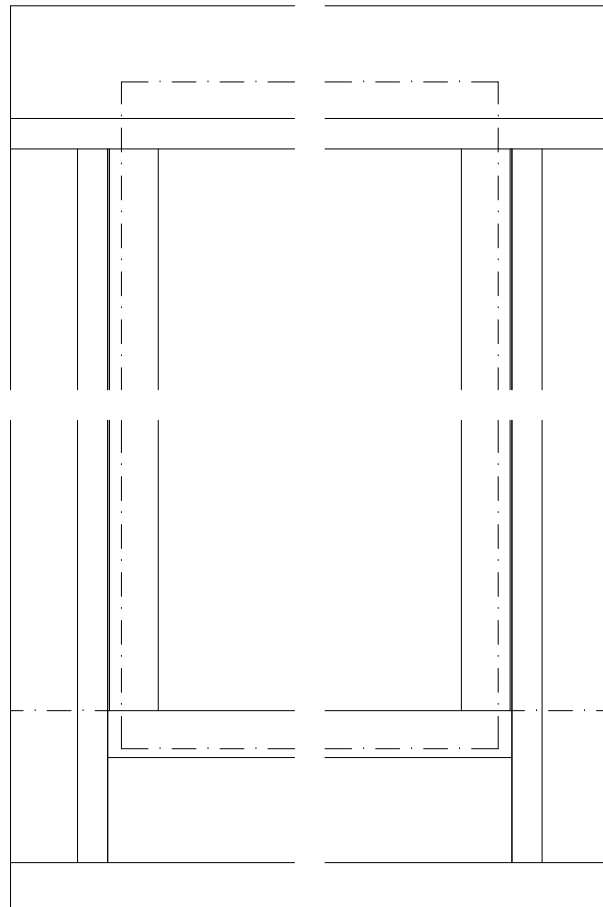

Standard Sill

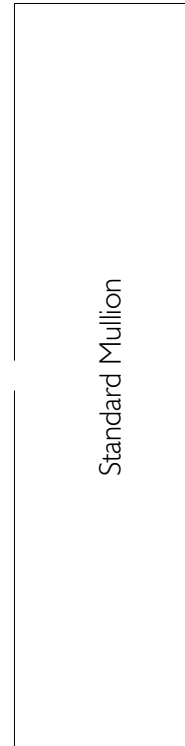

Standard Mullion

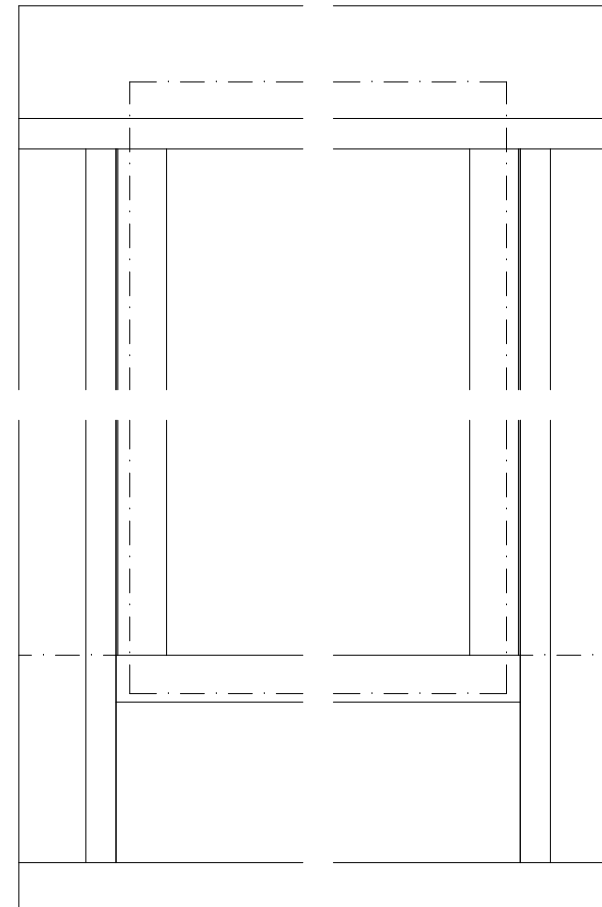

High Profile Sill



Standard Mullion


EXTERNAL FRONT VIEW

<p>Proprietary and confidential</p> <p>The information contained in this drawing is the sole property of Breezway Australia. Any reproduction in part or as a whole, without the written permission of Breezway Australia is prohibited.</p>	Rev	Description	Approved By	Date	Title:			Material:	
	A	Original Issue	D.F	24/8/22					
					Altair Single Glazed Fixed Lite in Easyscreen 131 surround frame			Finish:	
								SAP Mat No:	
								Dwg No:	
Drawn by: D.F			Date: 24/08/2022		Scale: NTS	Sheet 2 of 4		Revision A	

breezway

35 Cambridge Street, Coorparoo QLD 4151, ABN 24 081 897 823

ALTAIR[®] SINGLE GLAZED FIXED LITE IN EASYSCREEN[™] 131 SURROUND FRAME

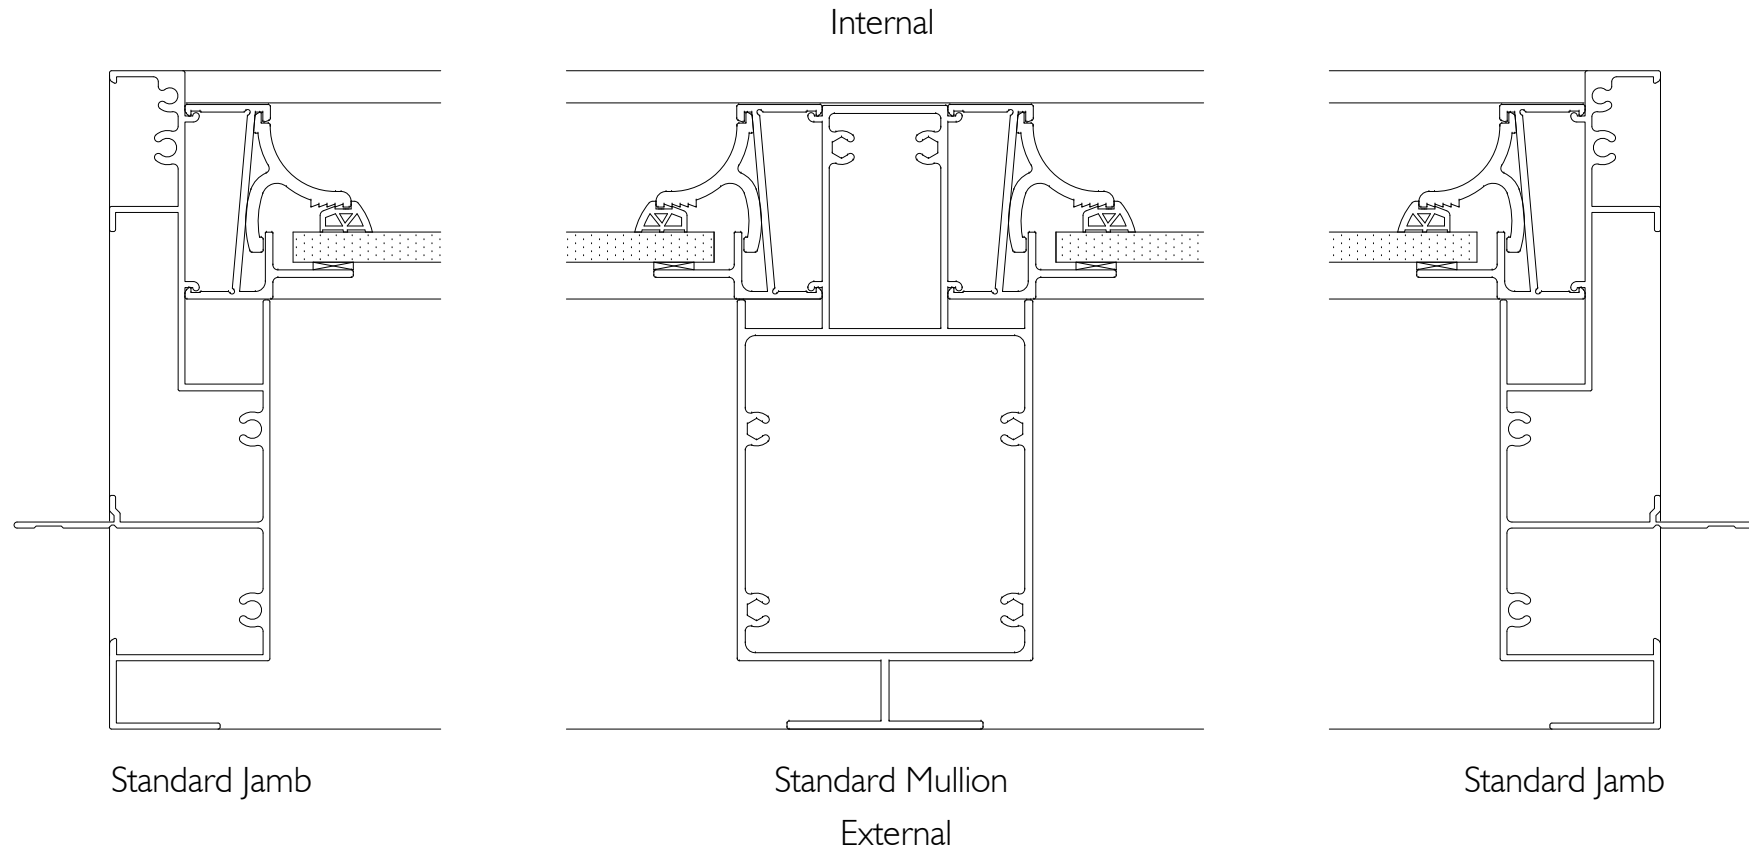


PLAN VIEW

Note :



PLAN VIEW is the same between HP and STD sill.

5mm and 6mm thickness glass are suitable in Easyscreen surround frame.

Proprietary and confidential The information contained in this drawing is the sole property of Breezway Australia. Any reproduction in part or as a whole, without the written permission of Breezway Australia is prohibited.	Rev	Description	Approved By	Date	Title:				 35 Cambridge Street, Coorparoo QLD 4151, ABN 24 081 897 823	Material:
	A	Original Issue	D.F	24/8/22						Altair Single Glazed Fixed Lite in Easyscreen 131 surround frame
					Drawn by: D.F Date: 24/08/2022 Scale: NTS	SAP Mat No:				
						Sheet 3 of 4	Dwg No:			
							Revision A			

Specification

The Single Glazed Fixed Lite window shall suit 102, 152 and IGLU louvre window heights in the Easyscreen manual and Powerlouvre window systems by Breezway - as certified by the Australian Glass & Window Association. Fabricated to perform in (Insert applicable N or C rating) Zone to comply with AS2047.

Proprietary and confidential The information contained in this drawing is the sole property of Breezway Australia. Any reproduction in part or as a whole, without the written permission of Breezway Australia is prohibited.	Rev	Description	Approved By Date		Title:					Material:
	A	Original Issue	D.F	24/8/22						Finish:
					Altair Single Glazed Fixed Lite in Easyscreen 131 surround frame			 35 Cambridge Street, Coorparoo QLD 4151, ABN 24 081 897 823		SAP Mat No:
										Dwg No:
					Drawn by: D.F	Date: 24/08/2022	Scale: NTS	Sheet 4 of 4	Revision A	