


ALTAIR® 102 LOUVRE BLADES IN POWERLOUVRE™ EASYSCREEN™ 131 FRAME STANDARD HEIGHTS

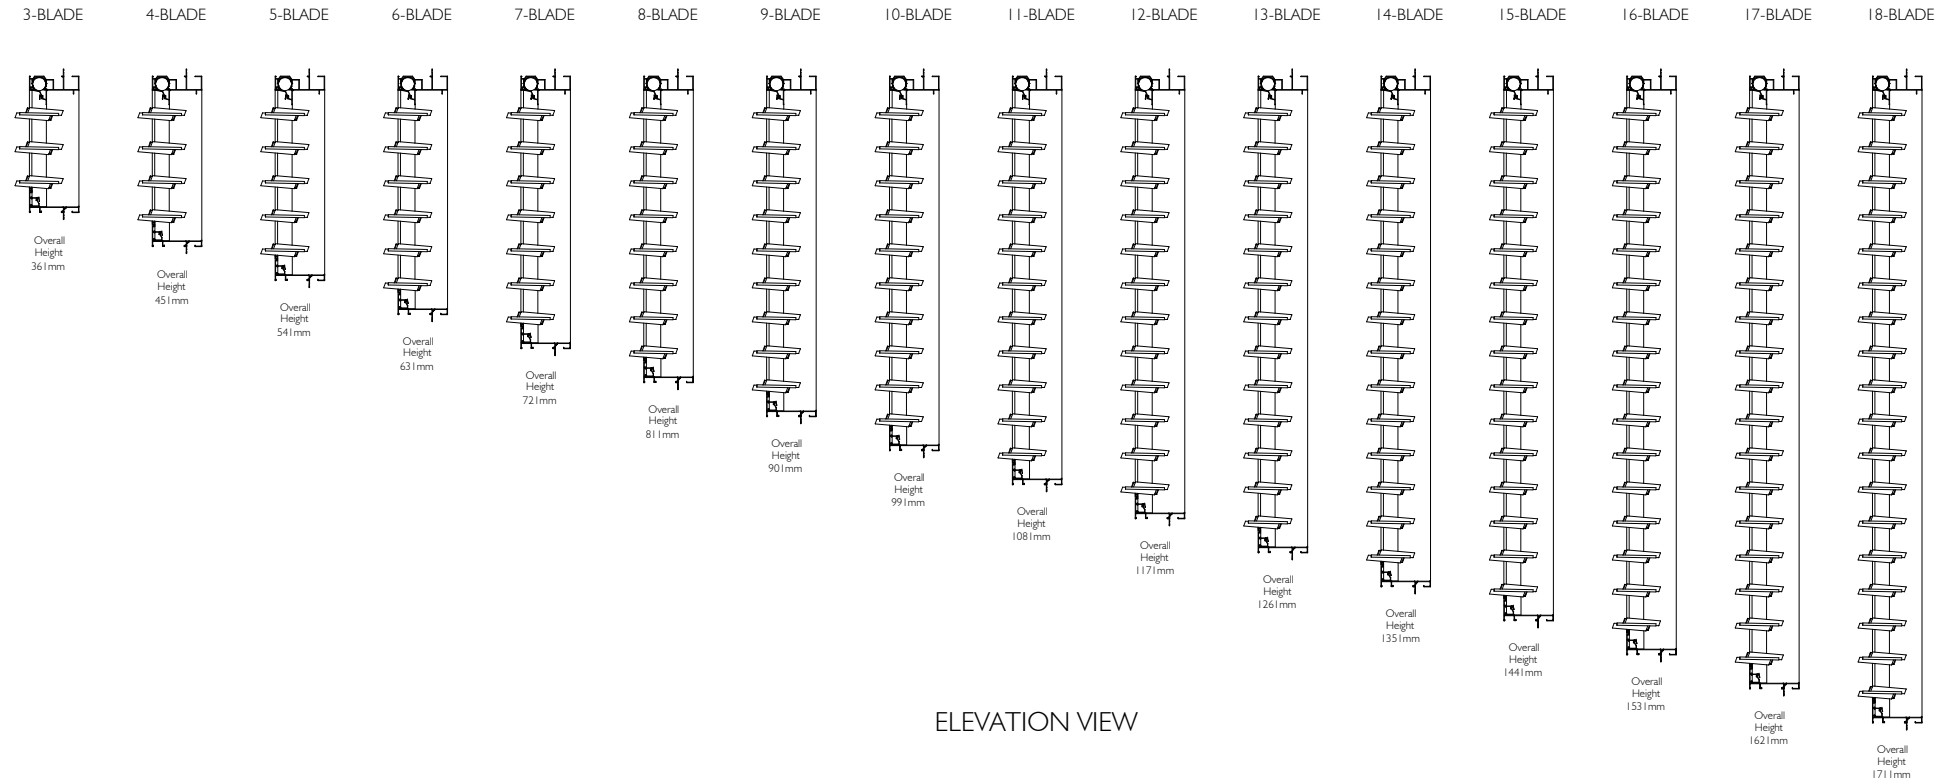

ELEVATION VIEW


<div>Proprietary and confidential</div> <div>The information contained in this drawing is the sole property of Breezway Australia. Any reproduction in part or as a whole, without the written permission of Breezway Australia is prohibited.</div>	Rev	Description	Approved By	Date	Title:				<div>breezway</div> <div>35 Cambridge Street, Coorparoo QLD 4151, ABN 24 081 897 823</div>		Material:	
	B	Frame height and sill profile updated	D.F	29/7/22							Finish:	
					<div>Altair 102 louvre blades in Powerlouvre</div> <div>Easyscreen 131 frame</div> <div>Standard Heights</div>				SAP Mat No:			
									Dwg No:			
Drawn by: A.E.				Date: 17-07-15	Scale:1:20@A4	Sheet 1 of 4	Revision B					



ALTAIR® I02 LOUVRE BLADES IN POWERLOUVRE™ EASYSCREEN™ I31 FRAME

STANDARD HEIGHTS

(Viewed From Outside)

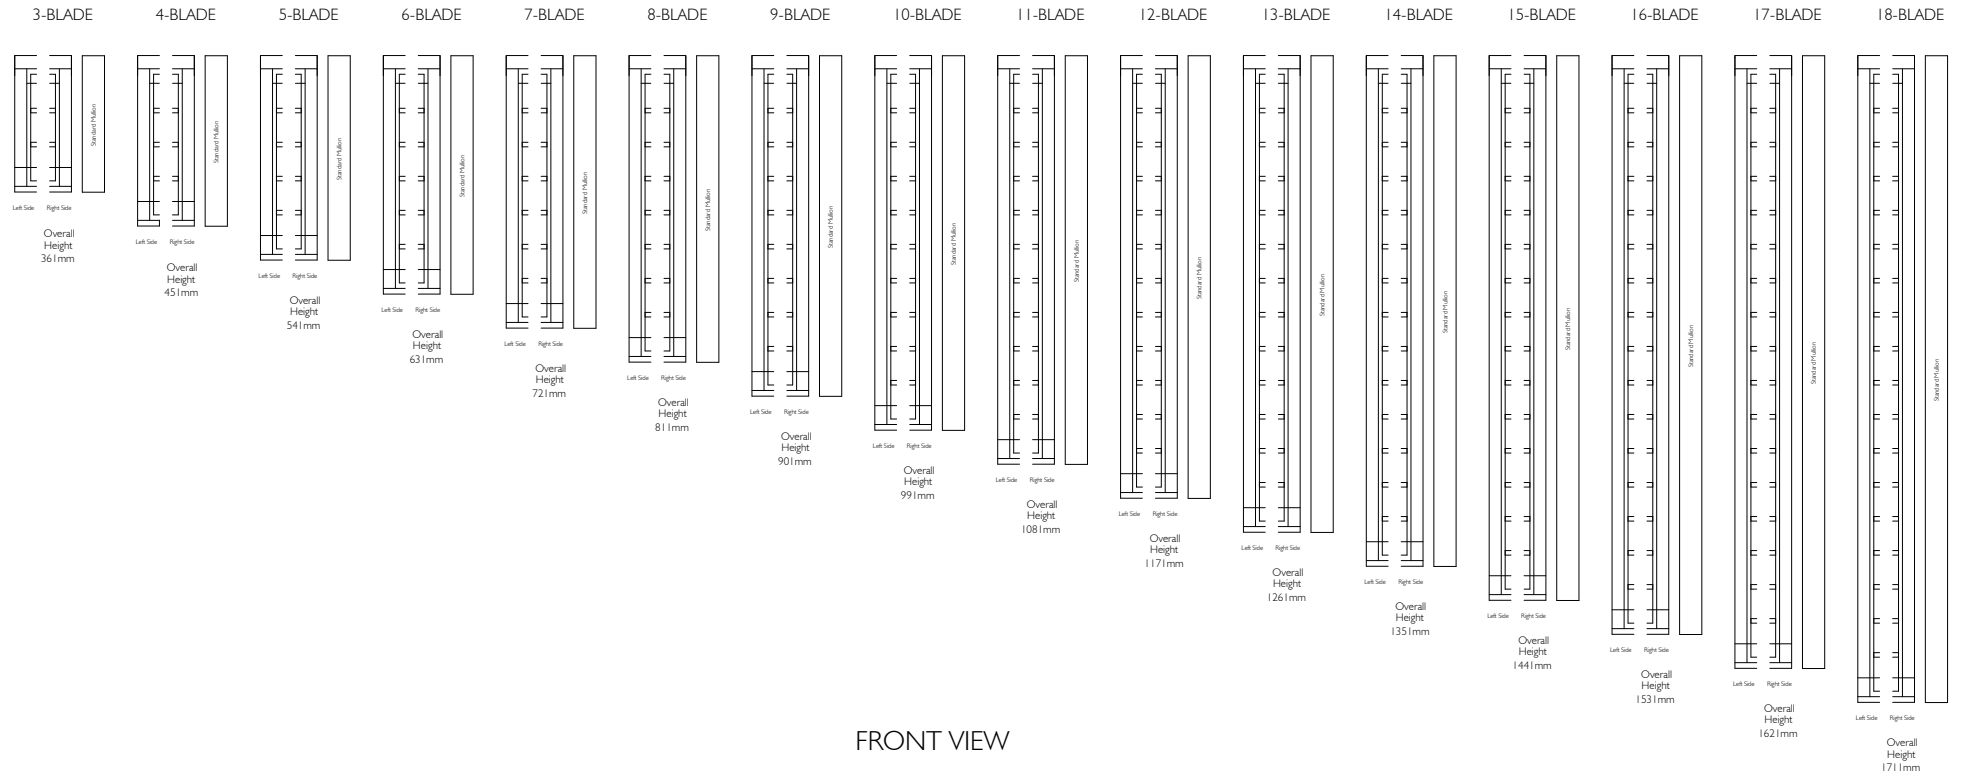


FRONT VIEW

Proprietary and confidential The information contained in this drawing is the sole property of Breezway Australia. Any reproduction in part or as a whole, without the written permission of Breezway Australia is prohibited.	Rev	Description	Approved By	Date	Title:			Material:	
	B	Frame height and sill profile updated	D.F	29/7/22					
					Altair I02 louvre blades in Powerlouvre Easyscreen I31 frame Standard Heights 35 Cambridge Street, Coorparoo QLD 4151, ABN 24 081 897 823 Sheet 2 of 4			Finish:	
								SAP Mat No:	
								Dwg No:	
			Drawn by: A.E.		Date: 17-07-15	Scale: 1:20@A4	Revision B		


breezway

ALTAIR 102 LOUVRE

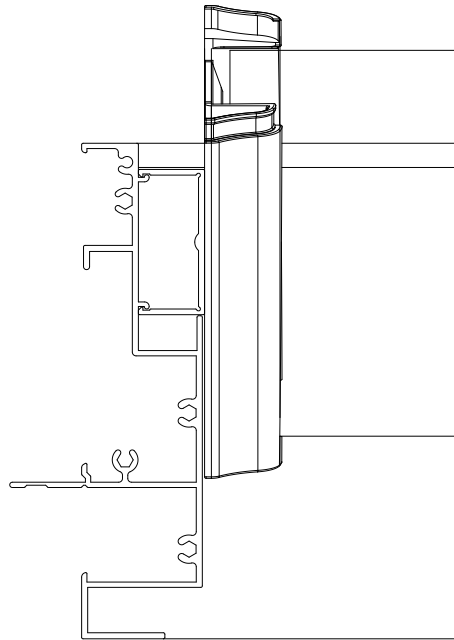


Altair Easyscreen 131 Surround Frame
With Standard Jambes

ALTAIR 102 LOUVRE

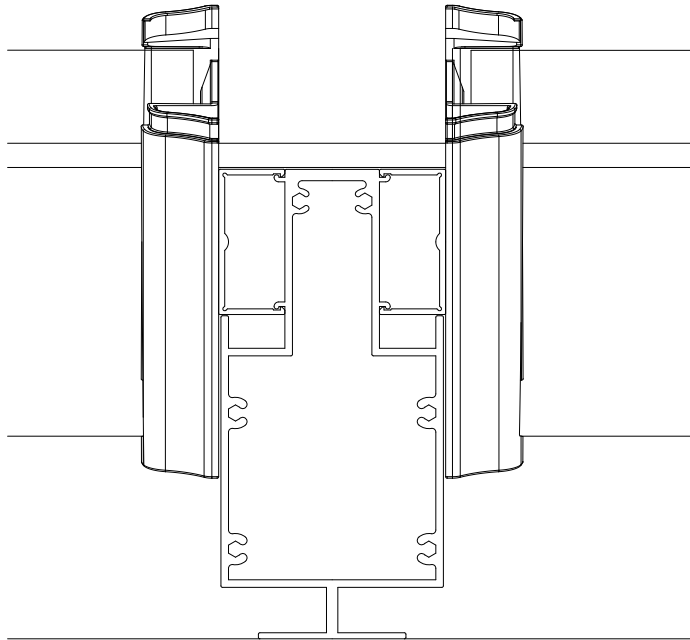


Altair Easyscreen 131 Surround Frame
With Standard Mullion

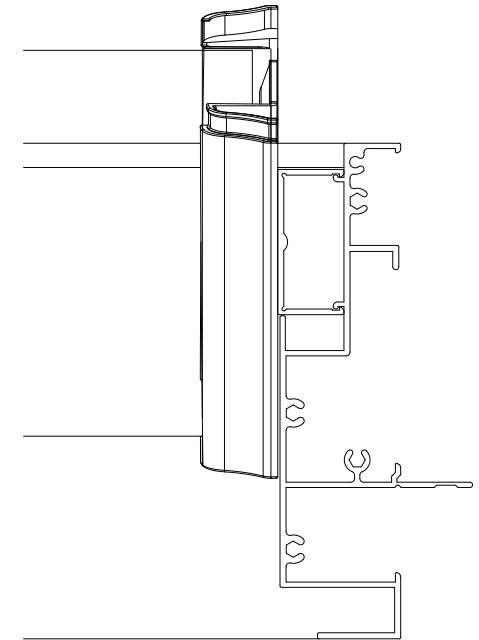

Altair Easyscreen 131 Surround Frame
With Standard Jambes

PLAN VIEW

Proprietary and confidential	Rev	Description	Approved By	Date	Title:				Material:						
The information contained in this drawing is the sole property of Breezway Australia. Any reproduction in part or as a whole, without the written permission of Breezway Australia is prohibited.	B	Frame height and sill profile updated	D.F	29/7/22	Altair 102 louvre blades in Powerlouvre Easyscreen 131 frame Standard Heights				Finish:						
									SAP Mat No:						
									Dwg No:						
					Drawn by:	A.E.	Date:	17-07-15	Scale:	1:2@A4	Sheet 3 of 4	Revision	B		




35 Cambridge Street, Coorparoo QLD 4151, ABN 24 081 897 823

35 Cambridge Street, Coorparoo QLD 4151, ABN 24 081 897 823

Specification

The louvre window shall be Altair 102mm Louvres in Easyscreen Powerlouvre Window System by Breezway – as certified by the Australian Window Association. Fabricated to perform in (Insert applicable N or C rating) Zone to comply with AS2047.

Proprietary and confidential The information contained in this drawing is the sole property of Breezway Australia. Any reproduction in part or as a whole, without the written permission of Breezway Australia is prohibited.	Rev	Description	Approved By		Date		Title: Altair 102 louvre blades in Powerlouvre Easyscreen 131 frame Standard Heights  35 Cambridge Street, Coopers QLD 4151, ABN 24 081 897 823	Material:			
	B	Frame height and sill profile updated	D.F		29/7/22				Finish:		
						SAP Mat No:					
										Dwg No:	
			Drawn by:	A.E.	Date:	17-07-15	Scale:	NTS	Sheet 4 of 4	Revision	B