



ALTAIR® I 52 LOUVRE BLADES IN POWERLOUVRE™ EASYSscreen™ I 31 FRAME WITH HP SILL STANDARD HEIGHTS

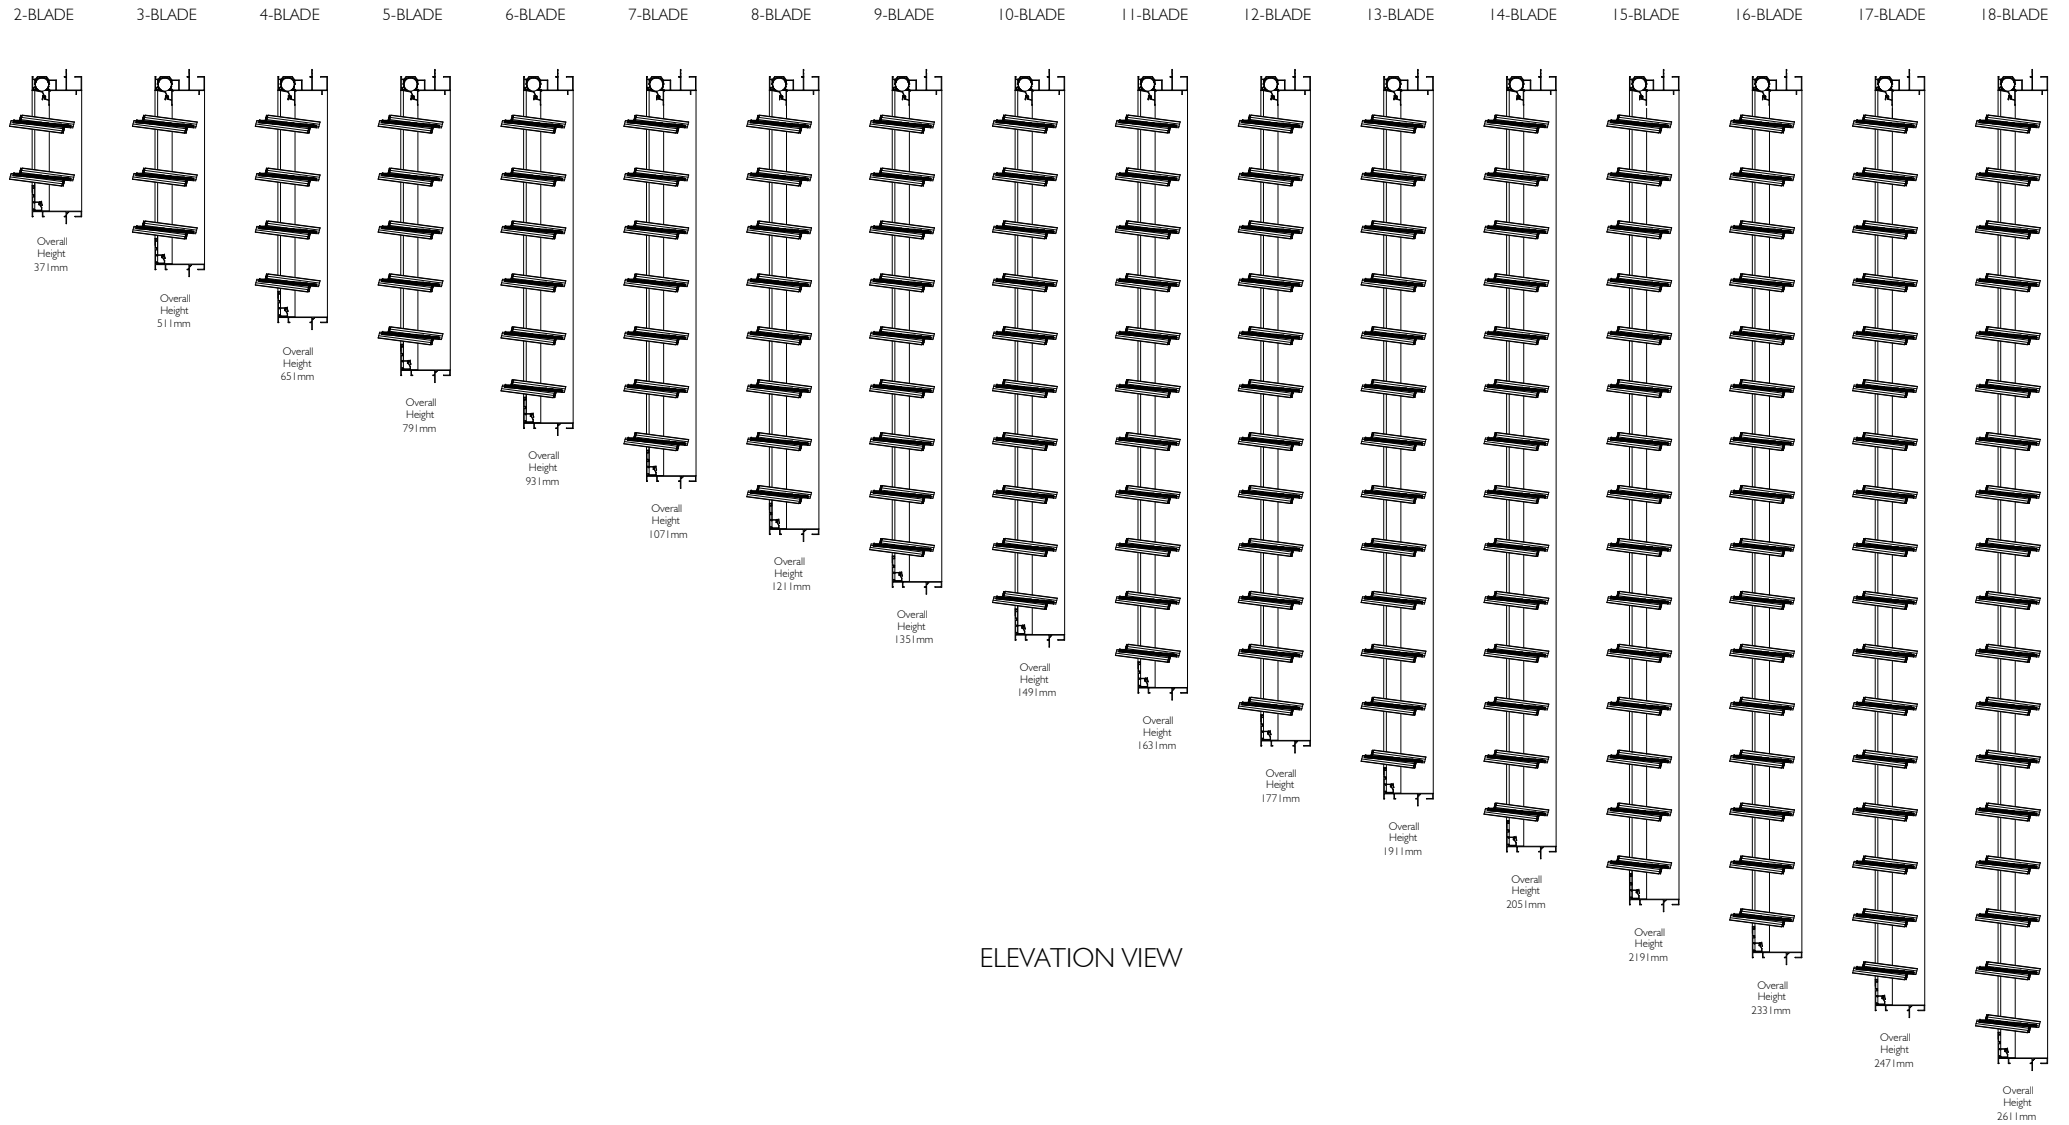


ELEVATION VIEW


Proprietary and confidential The information contained in this drawing is the sole property of Breezway Australia. Any reproduction in part or as a whole, without the written permission of Breezway Australia is prohibited.	Rev	Description	Approved By	Date	Title: Altair I 52 louvre blades in Powerlouvre Easyscreen I 31 frame with HP Sill Standard Heights				 35 Cambridge Street, Cooparoo QLD 4151, ABN 24 081 897 823	Material:	
	A	Original Issue	D.F	29/7/22						Finish:	
					SAP Mat No:						
					Dwg No:						
Drawn by: D.F					Date: 29/07/2022	Scale: NTS	Sheet 1 of 4	Revision A			

ALTAIR® I 52 LOUVRE BLADES IN POWERLOUVRE™ EASYScreen™ I 31 FRAME WITH HP SILL

STANDARD HEIGHTS


(Viewed From Outside)

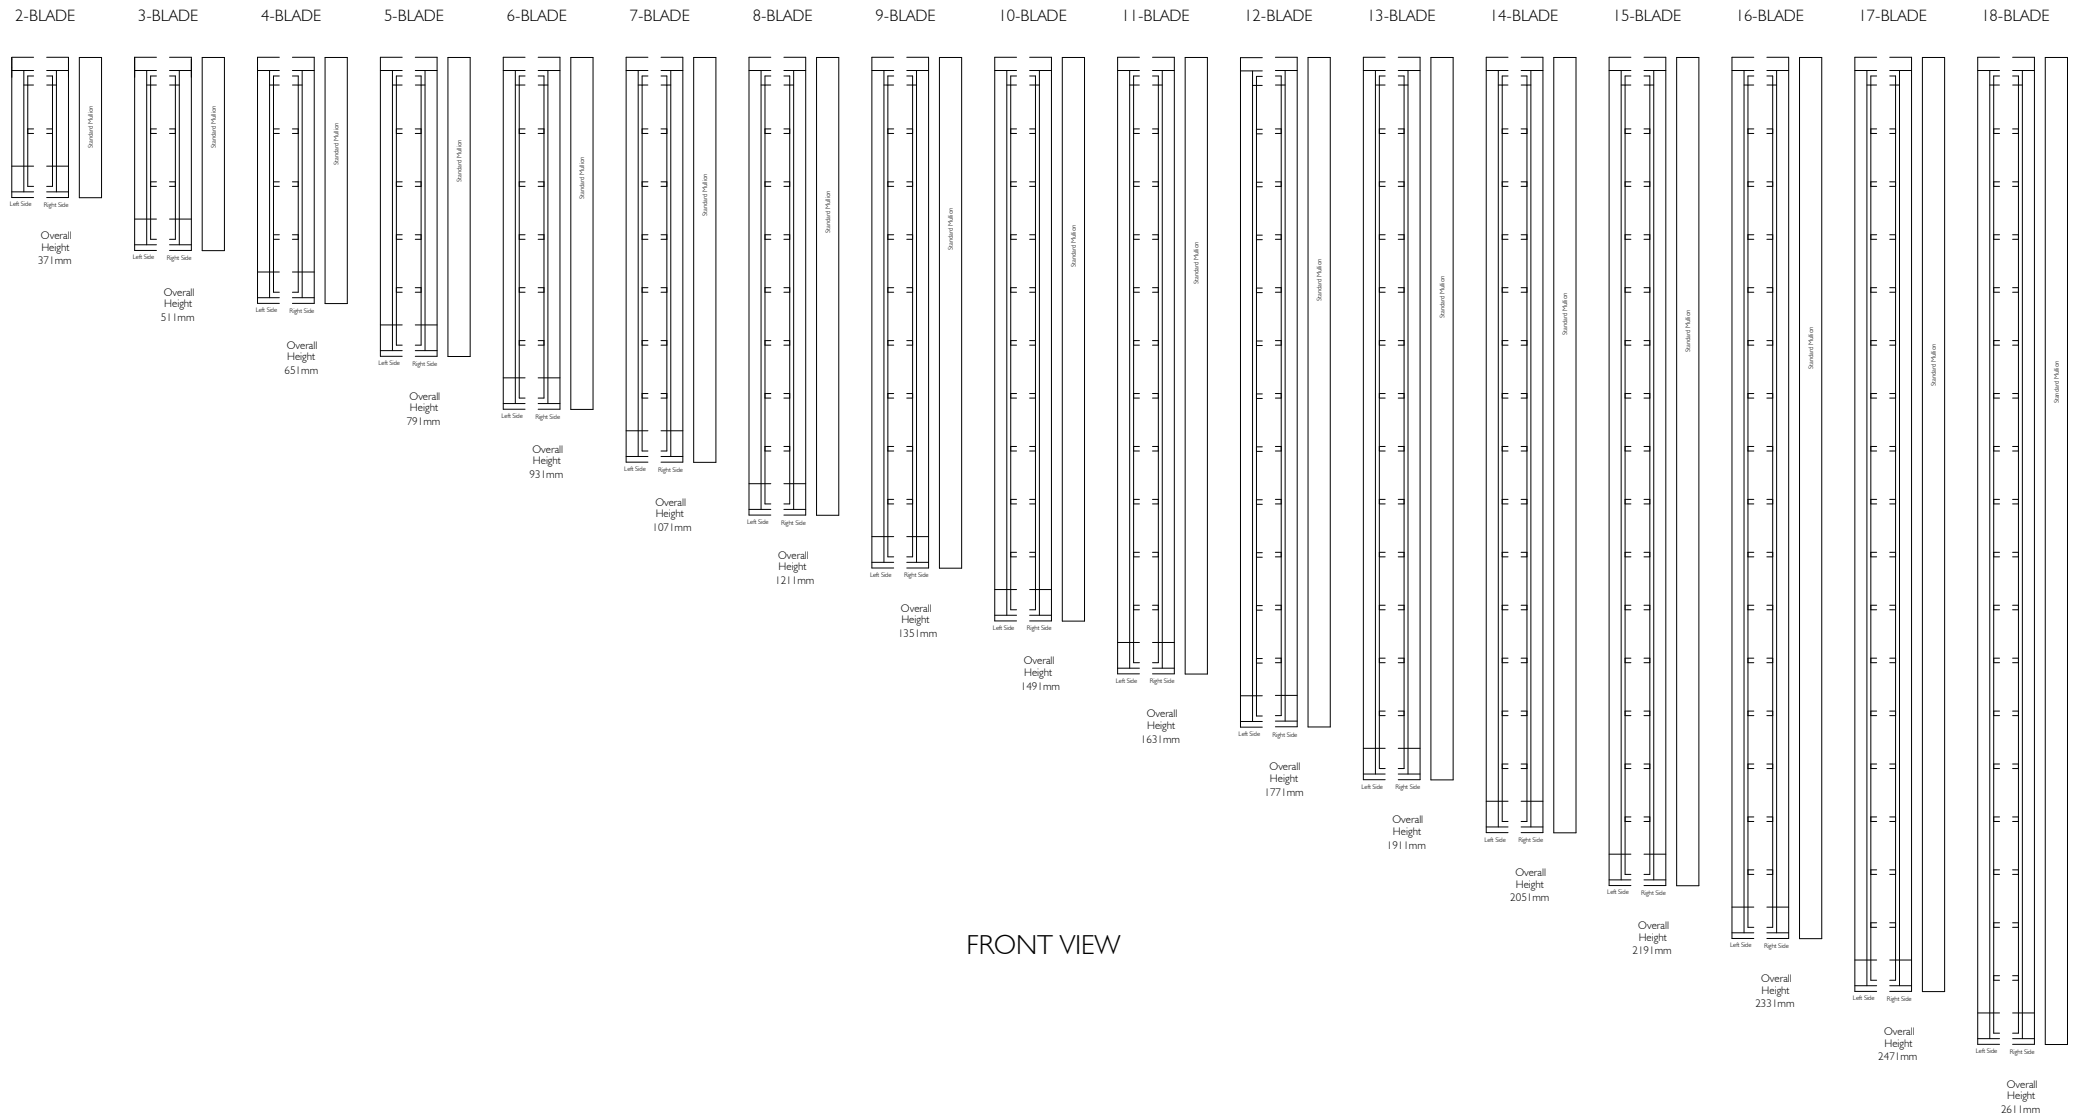


<div>Proprietary and confidential</div> <div>The information contained in this drawing is the sole property of Breezway Australia. Any reproduction in part or as a whole, without the written permission of Breezway Australia is prohibited.</div>	Rev	Description	Approved By Date		Title:			<div></div> <div>35 Cambridge Street, Coorparoo QLD 4151, ABN 24 081 897 823</div>	Material:			
	A	Original Issue	D.F	29/7/22					Altair I 52 louver blades in Powerlouvre Easyscreen I31 frame with HP Sill Standard Heights		Finish:	
							SAP Mat No:					
							Dwg No:					
				Drawn by:	D.F	Date:	29/07/2022	Scale:	NTS	Sheet 2 of 4	Revision	A

35 Cambridge Street, Coorparoo QLD 4151, ABN 24 081 897 823


Altair I52 Louvre

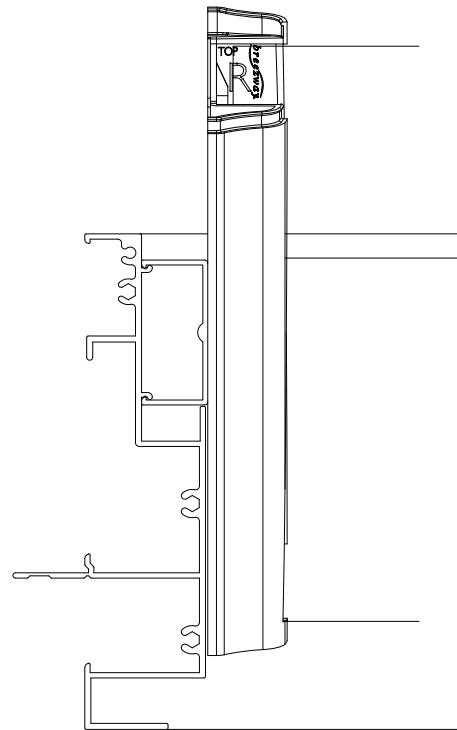

Altair Easyscreen I31 Surround Frame
With Standard Jamb

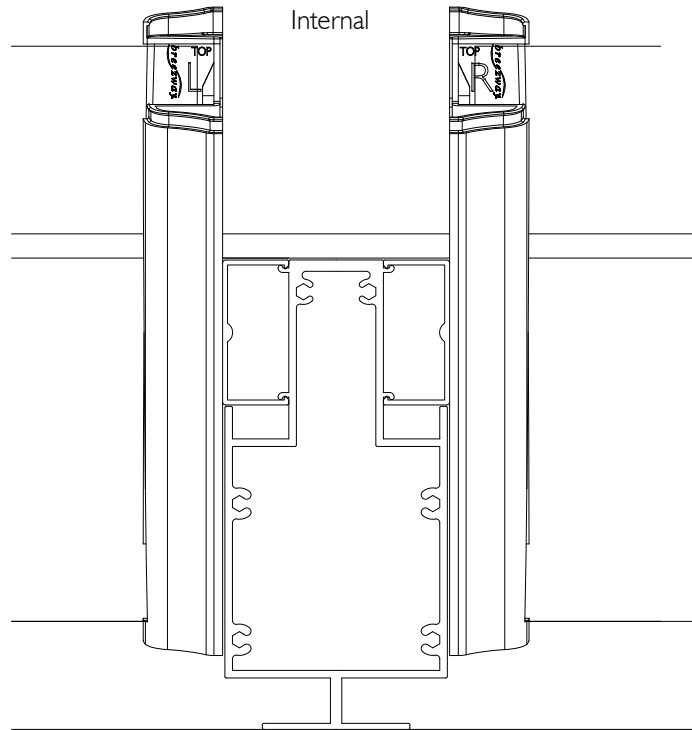


Altair Easyscreen I31 Surround Frame
With Standard Mullion

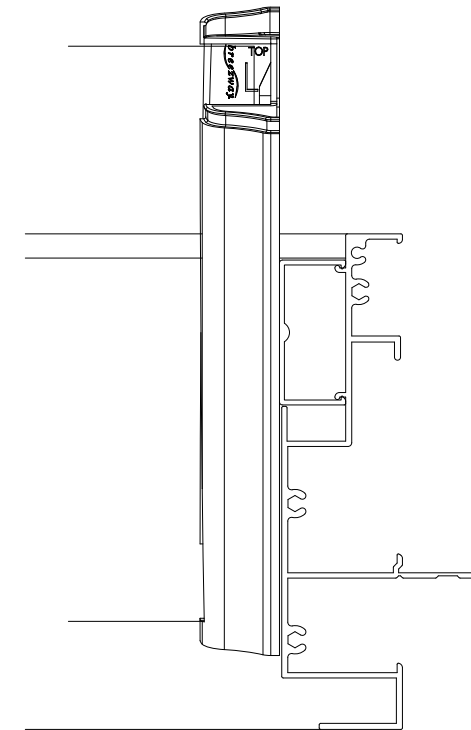

Altair Easyscreen I31 Surround Frame
With Standard Jamb


External

PLAN VIEW

Proprietary and confidential The information contained in this drawing is the sole property of Breezway Australia. Any reproduction in part or as a whole, without the written permission of Breezway Australia is prohibited.	Rev	Description	Approved By	Date	Title: Altair I52 louvre blades in Powerlouvre Easyscreen I31 frame with HP Sill Standard Heights <div>Drawn by: D.F</div> <div>Date: 29/07/2022</div> <div>Scale: 1:2</div>	<div> 35 Cambridge Street, Coorparoo QLD 4151, ABN 24 081 897 823</div>	Material:	
	A	Original Issue	D.F	29/7/22			Finish:	
							SAP Mat No:	
							Dwg No:	
							Revision A	
					Sheet 3 of 4			

Specification

The louvre window shall be Altair 152mm Louvres in Easyscreen Powerlouvre Window System with HP Sill by Breezway – as certified by the Australian Window Association.
Fabricated to perform in (Insert applicable N or C rating) Zone to comply with AS2047.

Proprietary and confidential The information contained in this drawing is the sole property of Breezway Australia. Any reproduction in part or as a whole, without the written permission of Breezway Australia is prohibited.	Rev	Description	Approved By Date		Title: Altair 152 louvre blades in Powerlouvre Easyscreen 131 frame with HP Sill Standard Heights 35 Cambridge Street, Coorparoo QLD 4151, ABN 24 081 897 823		Material:	
	A	Original Issue	D.F	29/7/22			Finish:	
							SAP Mat No:	
							Dwg No:	
Drawn by: D.F			Date: 29/07/2022		Scale:	Sheet 4 of 4	Revision	A