


# ALTAIR I 52 LOUVRE IN INNOSCREEN I 31 SURROUND FRAME

## Standard Heights

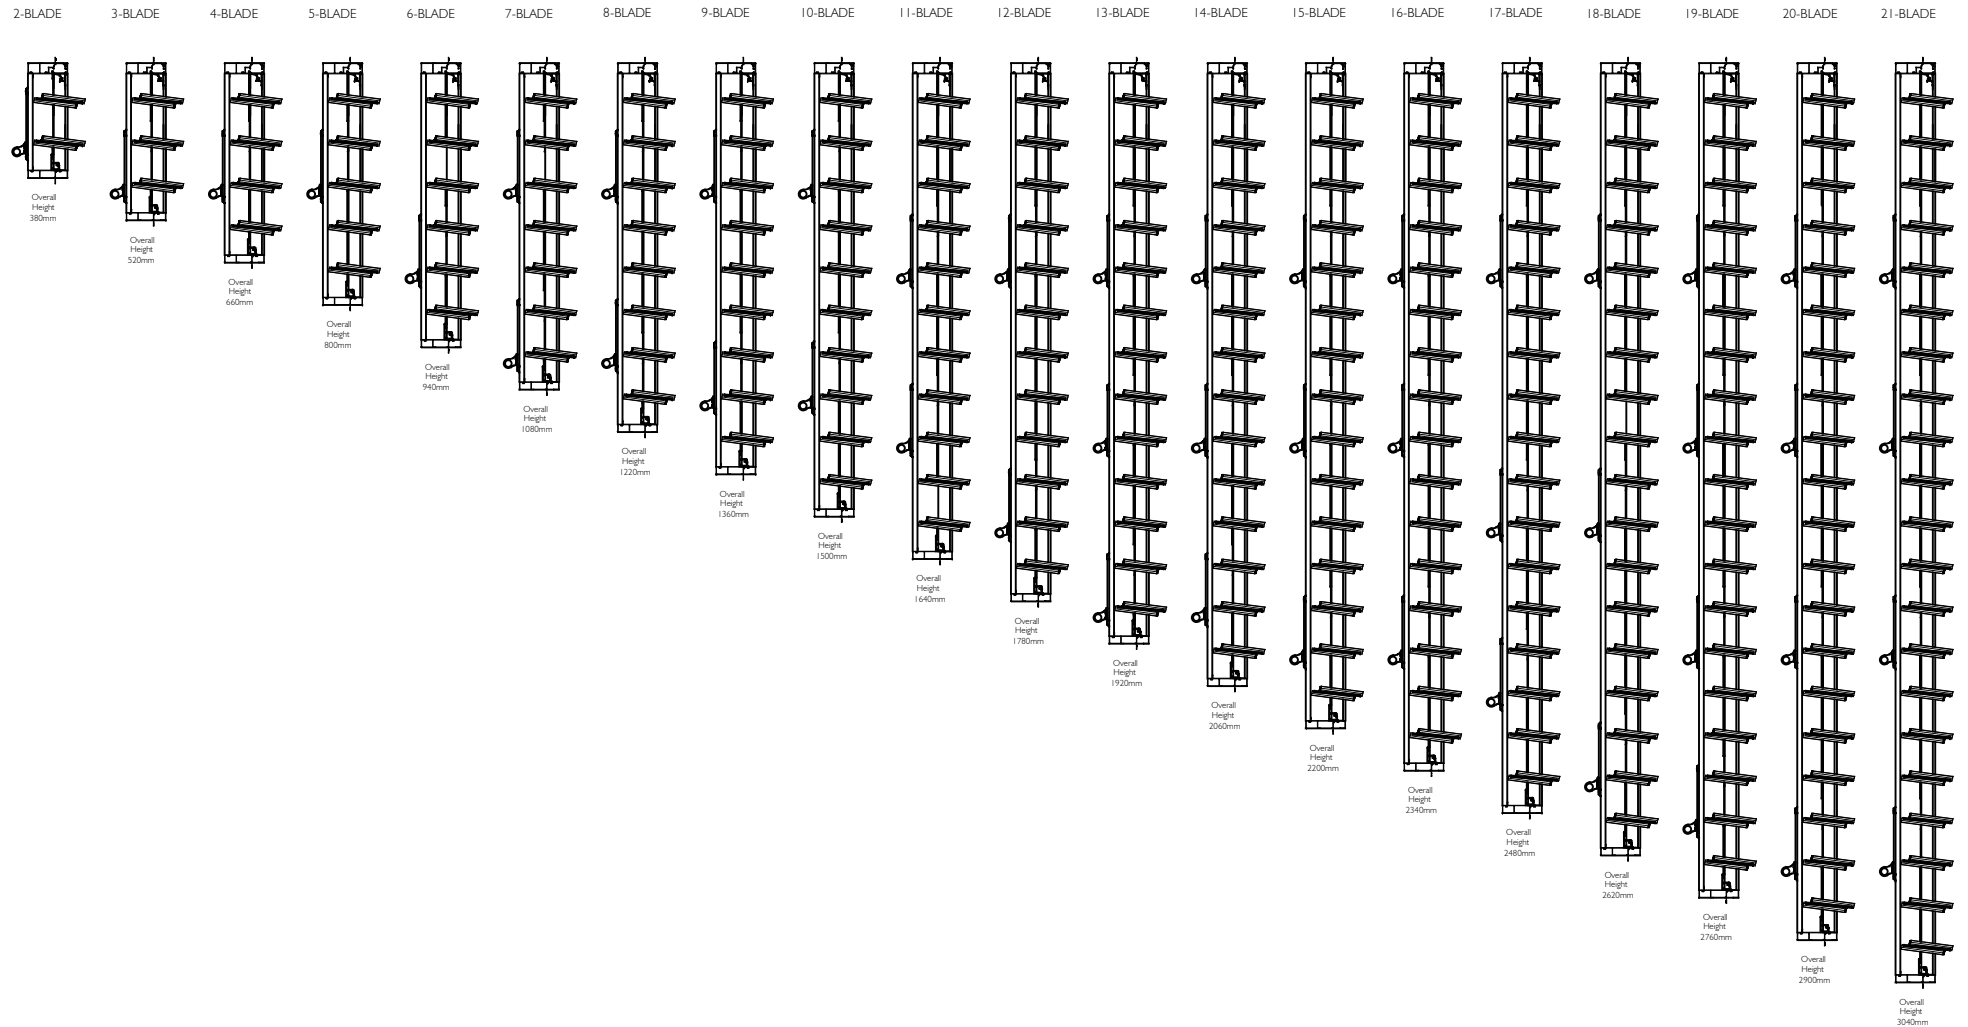

IF IN DOUBT ASK - DO NOT SCALE DRAWING

Proprietary and confidential

The information contained in this drawing is the sole property of Breezway Australia. Any reproduction in part or as a whole, without the written permission of Breezway Australia is prohibited.

Rev	Description	Approved By	Date
A	Handle positions updated	BG	1/10/17

Title:

Altair MK2 I 52 in Innoscreen Frame

**breezway**

35 Cambridge Street, Coorparoo QLD 4151, ABN 24 081 897 823

Drawn by: A.E. Date: 06.11.15 Scale: NTS Sheet 1 of 1 Revision: A

Material:

Finish:


SAP Mat No:

Dwg No:

# ALTAIR I52 LOUVRE IN INNOSCREEN I31 SURROUND FRAME

## Standard Heights


(Viewed From Outside)

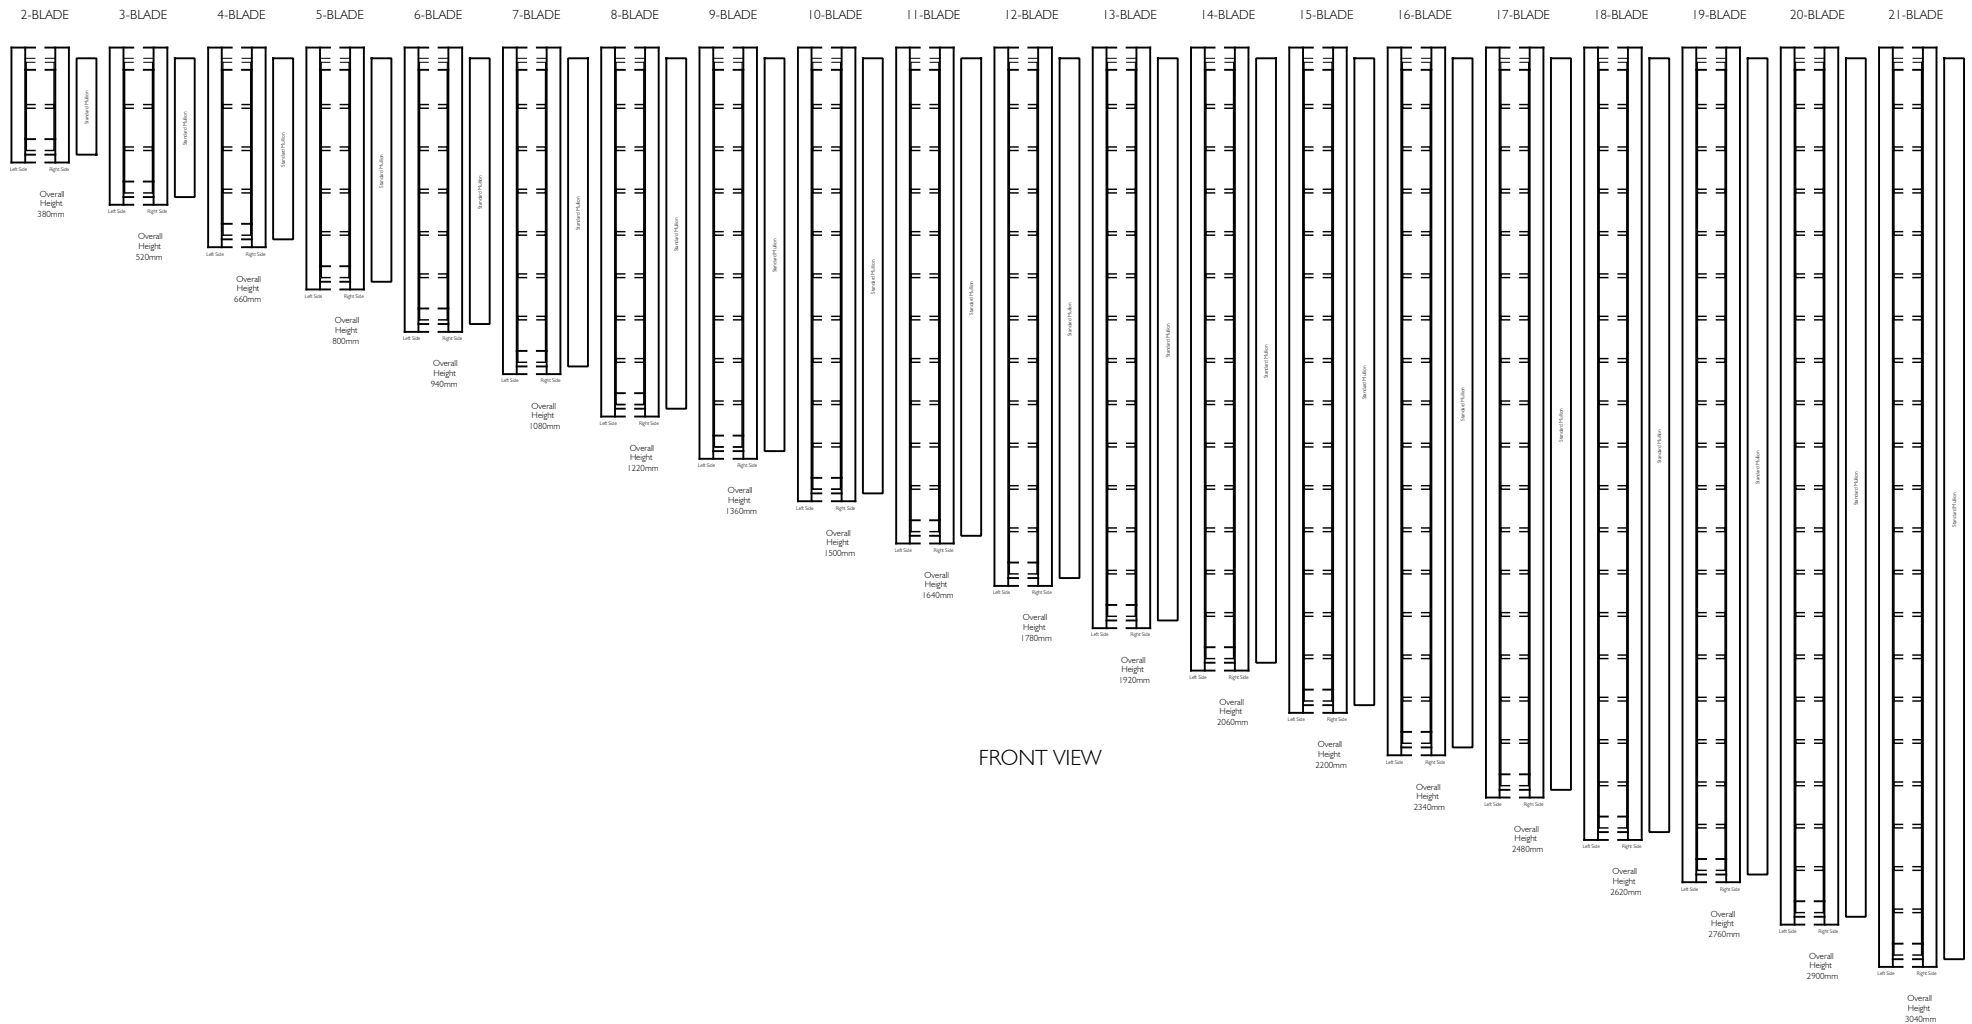

FRONT VIEW




IF IN DOUBT ASK - DO NOT SCALE DRAWING


<p>Proprietary and confidential</p> <p>The information contained in this drawing is the sole property of Breezway Australia. Any reproduction in part or as a whole, without the written permission of Breezway Australia is prohibited.</p>	Rev	Description	Approved By      Date		<p>Title:</p> <p>Altair MK2 I52 in Innoscreen Frame</p>				 <p>35 Cambridge Street, Coorparoo QLD 4151, ABN 24 081 897 823</p>		Material:		
											Finish:		
											SAP Mat No:		
											Dwg No:		
					Drawn by:	A.E.	Date:	06.11.15	Scale:	NTS	Sheet 1 of 1	Revision:	

**breezway**

35 Cambridge Street, Coorparoo QLD 4151, ABN 24 081 897 823

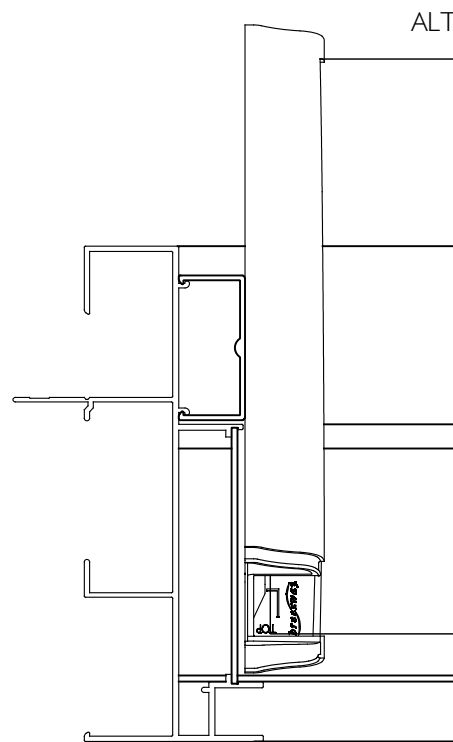


Altair Innoscreen Surround Frame  
With Standard Jamb

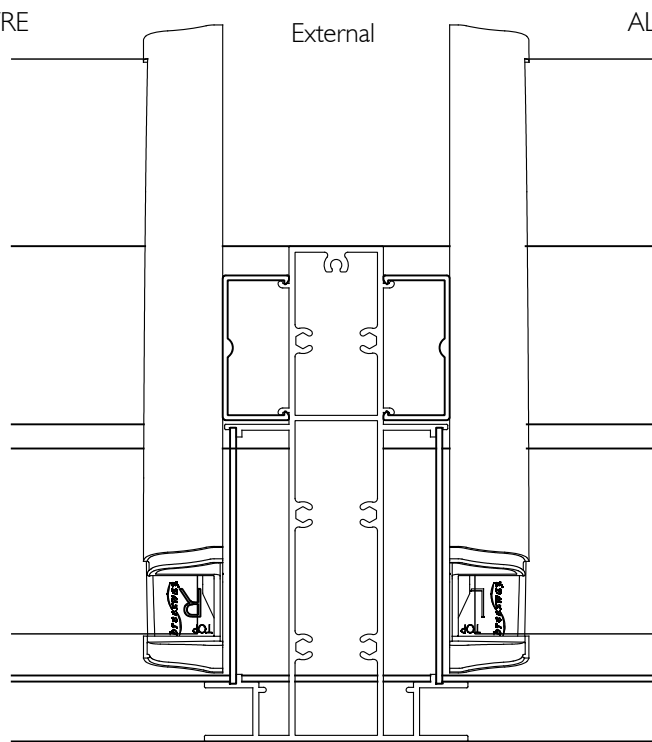


Altair Innoscreen Surround Frame  
With Standard Mullion

Internal

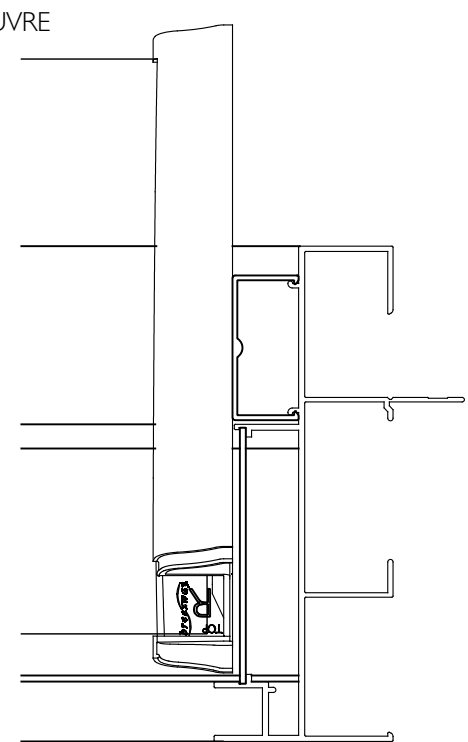

Altair Innoscreen Surround Frame  
With Standard Jamb

## PLAN VIEW

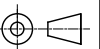

IF IN DOUBT ASK - DO NOT SCALE DRAWING

### Proprietary and confidential

The information contained in this drawing is the sole property of Breezway Australia. Any reproduction in part or as a whole, without the written permission of Breezway Australia is prohibited.

Rev	Description	Approved By	Date

Title:

Altair MK2 I 52 in Innoscreen Frame

**breezway**

35 Cambridge Street, Coorparoo QLD 4151, ABN 24 081 897 823

Drawn by: A.E. Date: 06.11.15 Scale: NTS Sheet 1 of 1 Revision:

Material:


Finish:

SAP Mat No:


Dwg No:

# Specification

The louvre window shall be Altair 152mm Louvres in Innoscreen Window System by Breezway – as certified by the Australian Window Association.  
Fabricated to perform in (Insert applicable N or C rating) Zone to comply with AS2047.

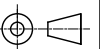

IF IN DOUBT ASK - DO NOT SCALE DRAWING

<b>Proprietary and confidential</b>  The information contained in this drawing is the sole property of Breezway Australia. Any reproduction in part or as a whole, without the written permission of Breezway Australia is prohibited.	Rev	Description	Approved By	Date	Title:  Altair MK2 152 in Innoscreen Frame	 <small>35 Cambridge Street, Coorparoo QLD 4151, ABN 24 081 897 823</small>	Material:	
								Drawn by: A.E.   Date: 06.11.15   Scale: NTS   Sheet 1 of 1   Revision:
							Finish:	
							SAP Mat No:	
							Dwg No:	