



# ALTAIR I52 POWERLOUVRE IN INNOSCREEN I3I SURROUND FRAME

## Standard Heights

2-BLADE 3-BLADE 4-BLADE 5-BLADE 6-BLADE 7-BLADE 8-BLADE 9-BLADE 10-BLADE 11-BLADE 12-BLADE 13-BLADE 14-BLADE 15-BLADE 16-BLADE 17-BLADE 18-BLADE

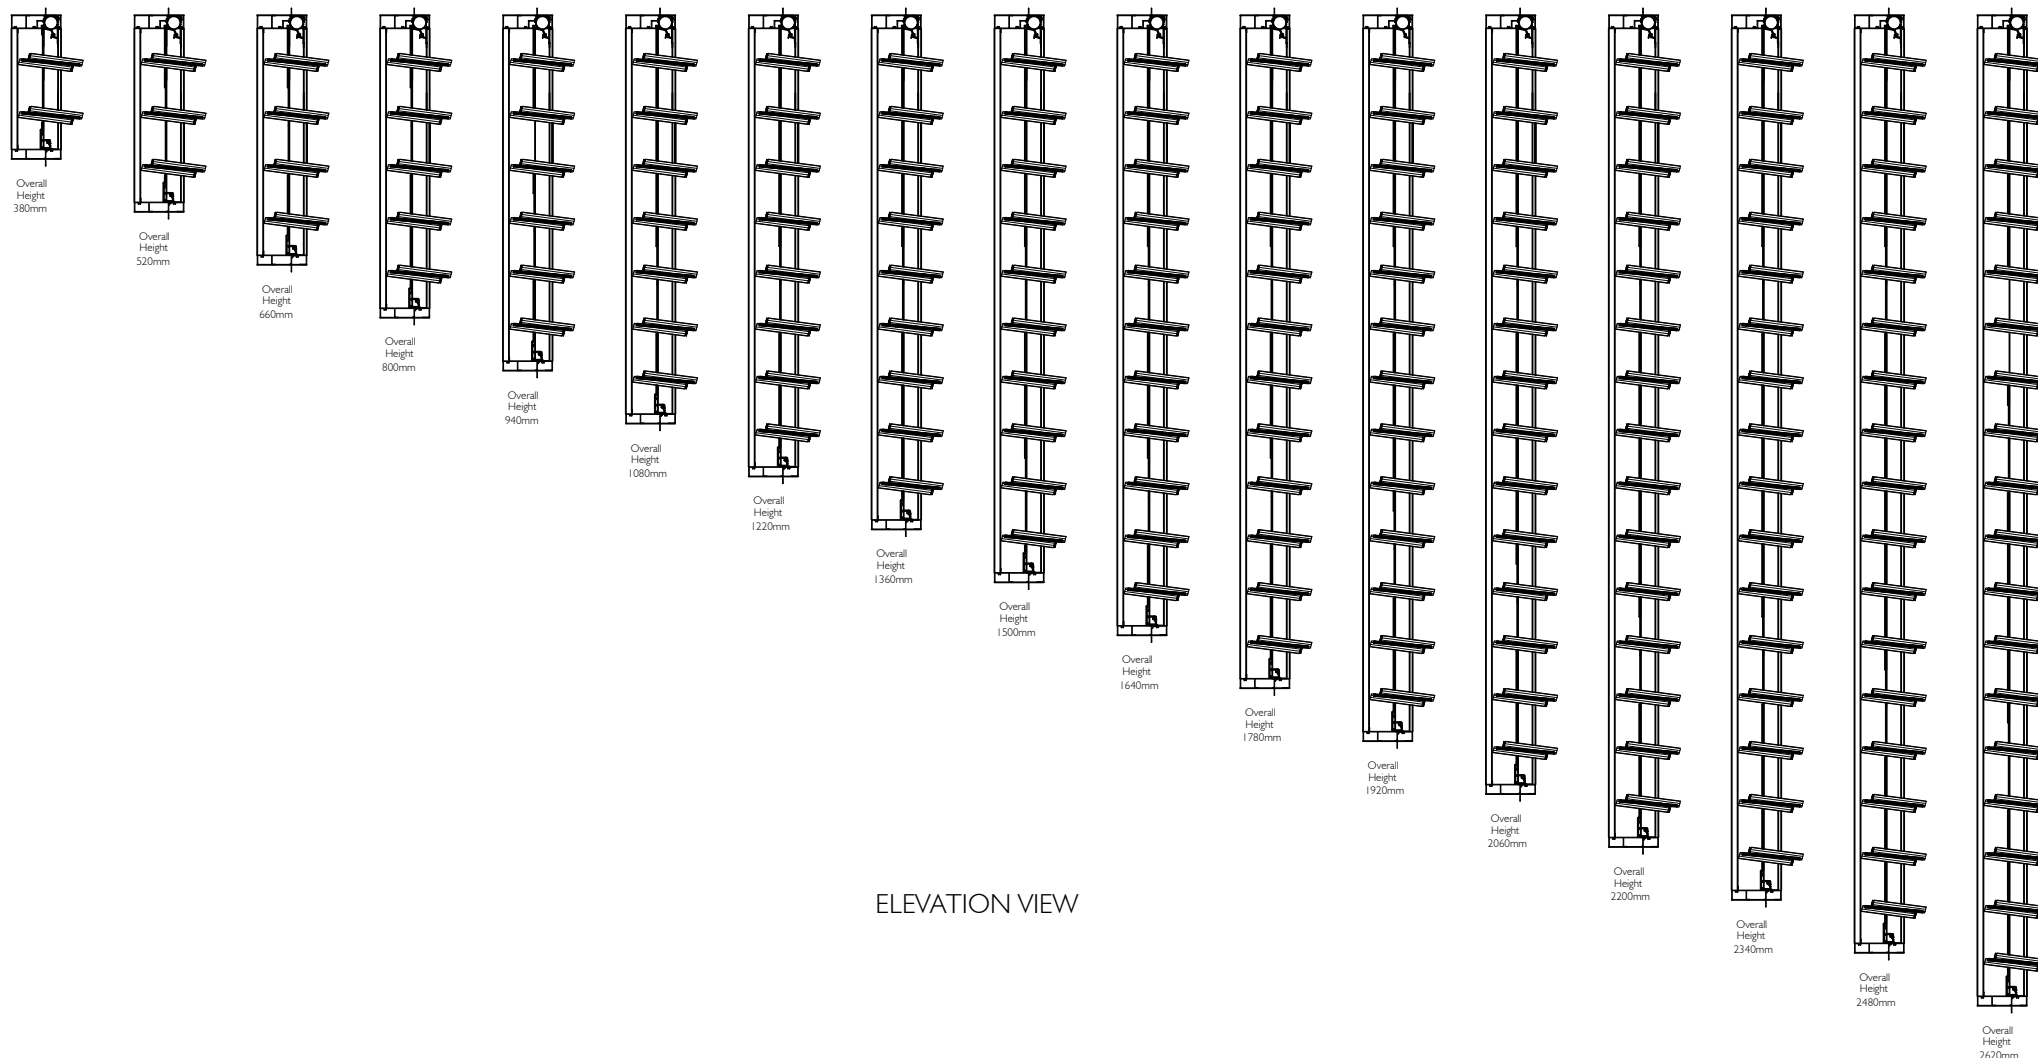

ELEVATION VIEW


<p>Proprietary and confidential</p> <p>The information contained in this drawing is the sole property of Breezway Australia. Any reproduction in part or as a whole, without the written permission of Breezway Australia is prohibited.</p>	Rev	Description	Approved By	Date	Title:				 <p>35 Cambridge Street, Coorparoo QLD 4151, ABN 24 081 897 823</p>	Material:		
	B	Changed 21 Blades into 18 Blades	D.F	3/9/19						Finish:		
					SAP Mat No:							
					Dwg No:							
Drawn by: A.E.					Date: 06.11.15		Scale: 1:20		Sheet 1 of 1		Revision: B	

*breezway*


35 Cambridge Street, Coorparoo QLD 4151, ABN 24 081 897 823


# ALTAIR I 52 POWERLOUVRE IN INNOSCREEN 13I SURROUND FRAME

## Standard Heights (Viewed From Outside)

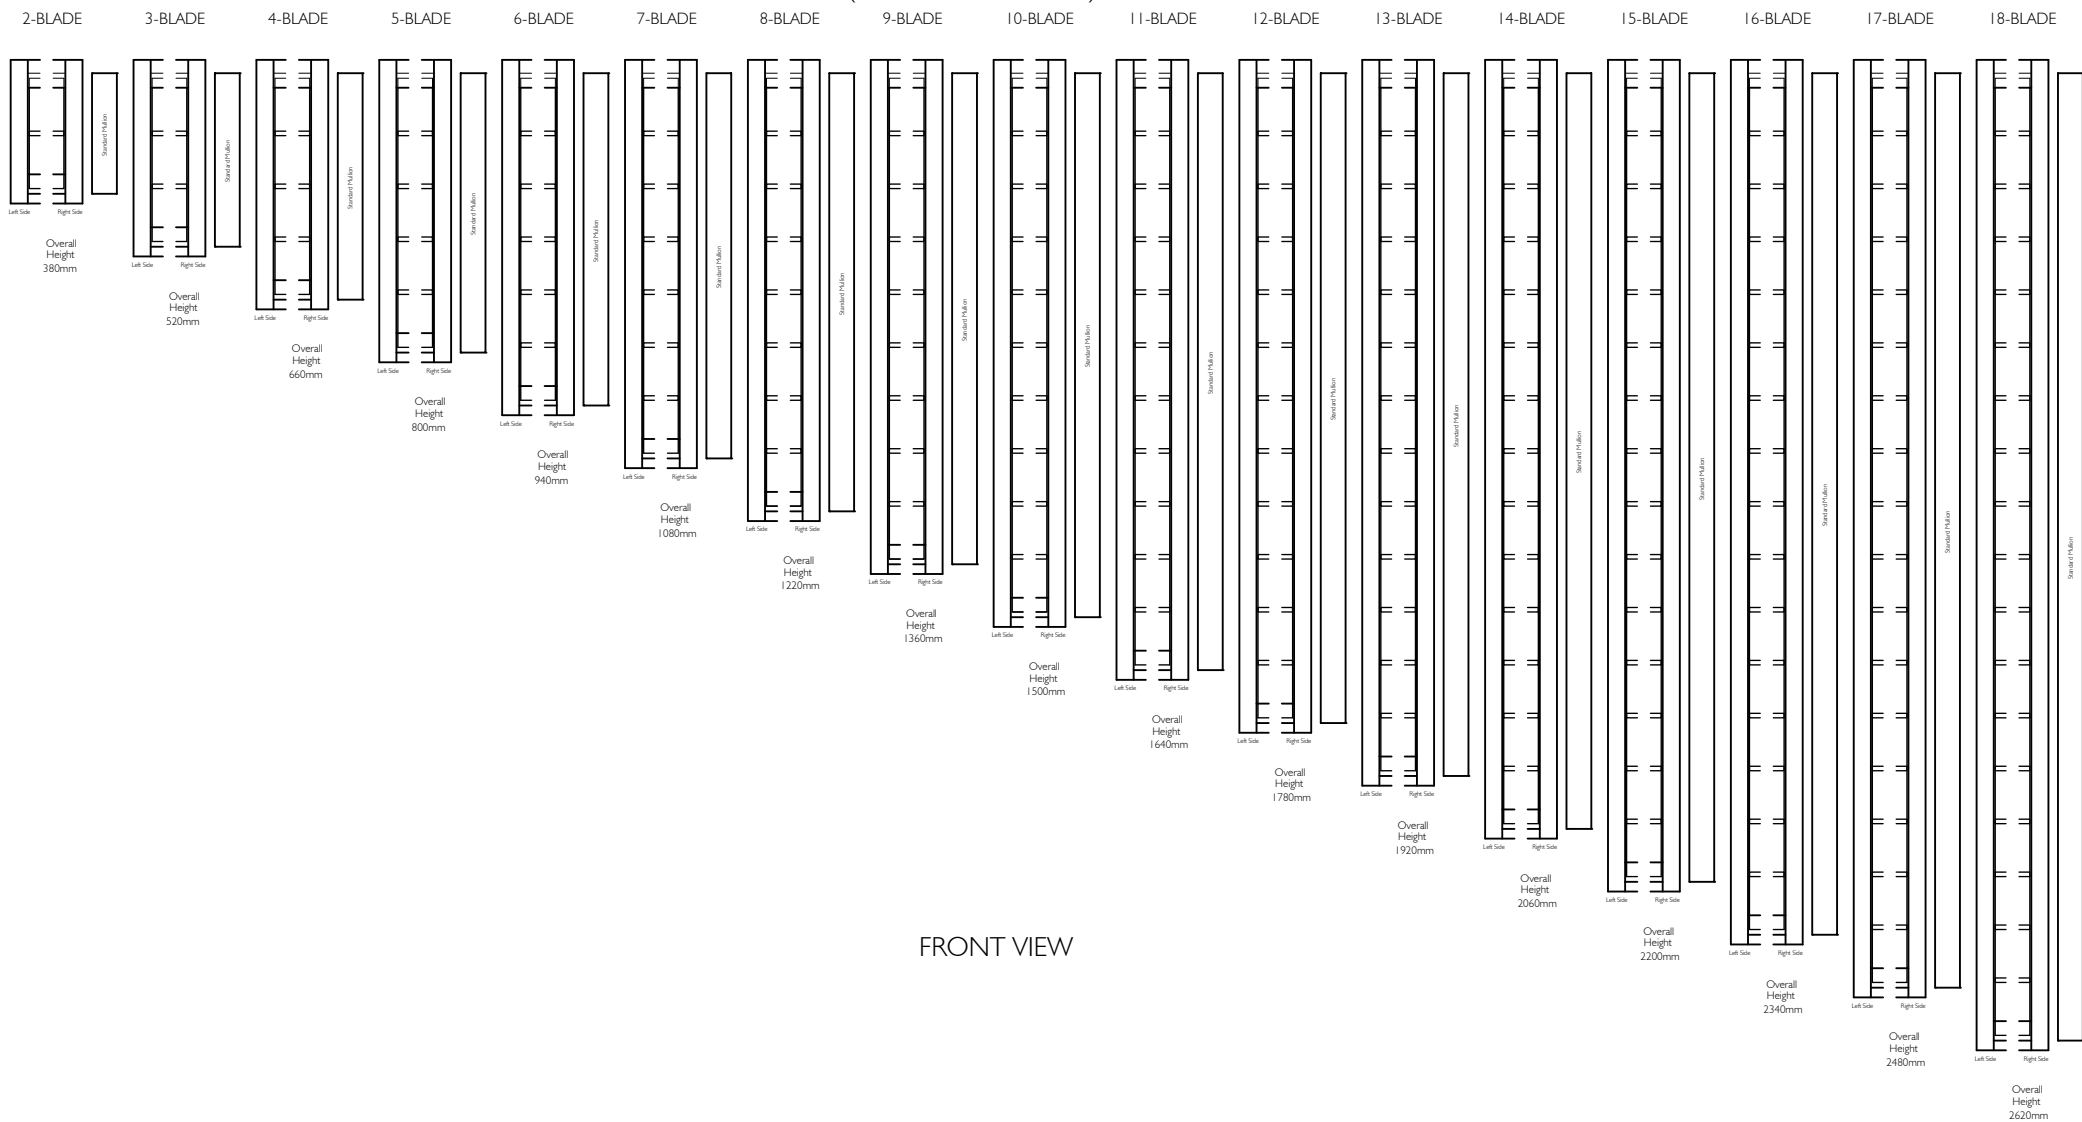


FRONT VIEW

<p>Proprietary and confidential</p> <p>The information contained in this drawing is the sole property of Breezway Australia. Any reproduction in part or as a whole, without the written permission of Breezway Australia is prohibited.</p>	Rev	Description	Approved By	Date	Title:			 35 Cambridge Street, Coorparoo QLD 4151, ABN 24 081 897 823		Material:		
	B	Changed 21 Blades into 18 Blades	D.F	3/9/19						Altair MK2 I 52 in Innoscreen Powerlouvre Frame		Finish:
							SAP Mat No:					
							Dwg No:					
Drawn by: A.E.					Date: 06.11.15		Scale: 1:20		Sheet 1 of 1		Revision: B	

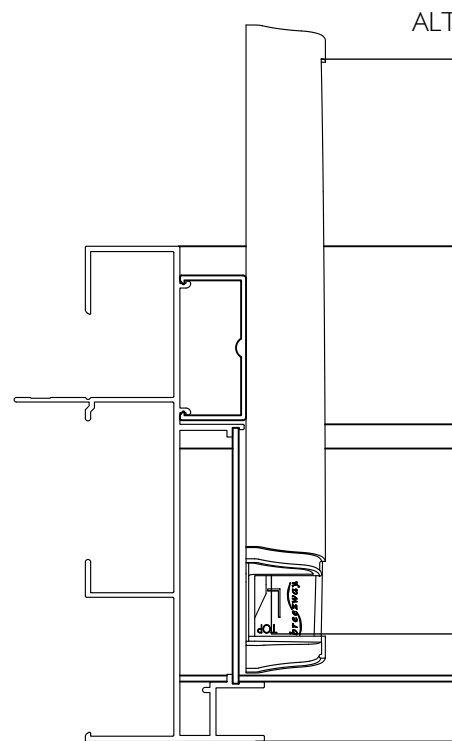


Altair Innoscreen Surround Frame  
With Standard Jamb

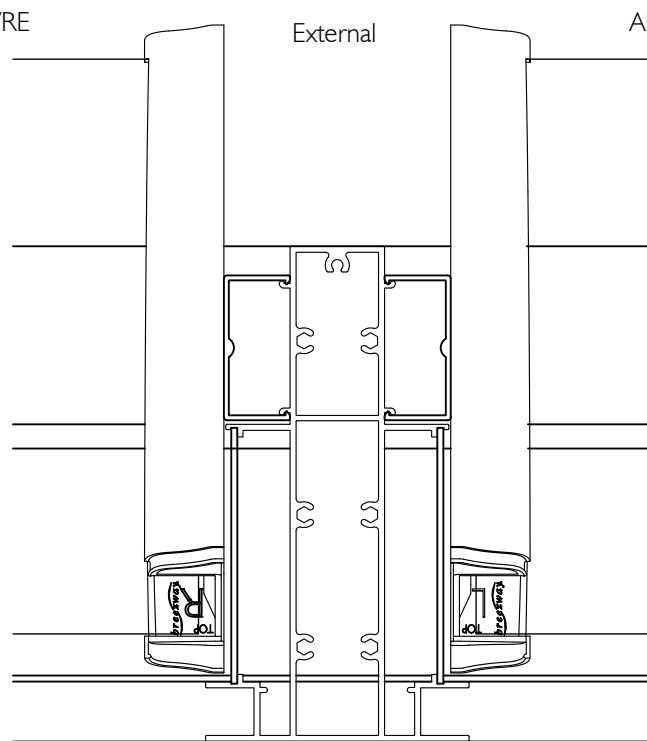


Altair Innoscreen Surround Frame  
With Standard Mullion

Internal

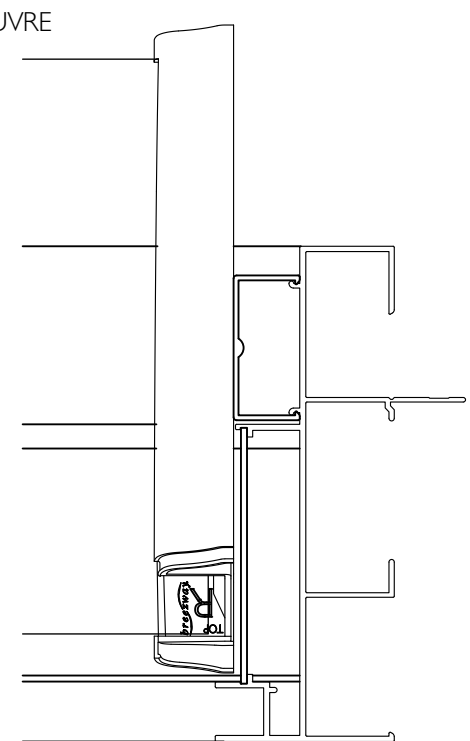

Altair Innoscreen Surround Frame  
With Standard Jamb

## PLAN VIEW

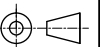

IF IN DOUBT ASK - DO NOT SCALE DRAWING

### Proprietary and confidential

The information contained in this drawing is the sole property of Breezway Australia. Any reproduction in part or as a whole, without the written permission of Breezway Australia is prohibited.

Rev	Description	Approved By	Date

Title:

Altair MK2 I 52 in Innoscreen  
PowerlouvreFrame

**breezway**

35 Cambridge Street, Coorparoo QLD 4151, ABN 24 081 897 823

Drawn by: A.E. Date: 06.11.15 Scale: NTS Sheet 1 of 1 Revision:

Material:


Finish:

SAP Mat No:

Dwg No:

# Specification

The louvre window shall be Altair 152mm Louvres in Innoscreen Powerlouvre Window System by Breezway – as certified by the Australian Window Association.  
Fabricated to perform in (Insert applicable N or C rating) Zone to comply with AS2047.

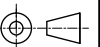

IF IN DOUBT ASK - DO NOT SCALE DRAWING

Proprietary and confidential  The information contained in this drawing is the sole property of Breezway Australia. Any reproduction in part or as a whole, without the written permission of Breezway Australia is prohibited.	Rev	Description	Approved By      Date		Title:  Altair MK2152 in Innoscreen Powerlouvre Frame				  35 Cambridge Street, Coorparoo QLD 4151, ABN 24 081 897 823		Material:
											Finish:
											SAP Mat No:
											Dwg No:
Drawn by:      A.E.					Date: 06.11.15	Scale: NTS	Sheet 1 of 1	Revision:			