



ALTAIR® I02 LOUVRE BLADES IN POWERLOUVRE™ EASYSCREEN™ I3I FRAME WITH TIMBER BLADES STANDARD HEIGHTS

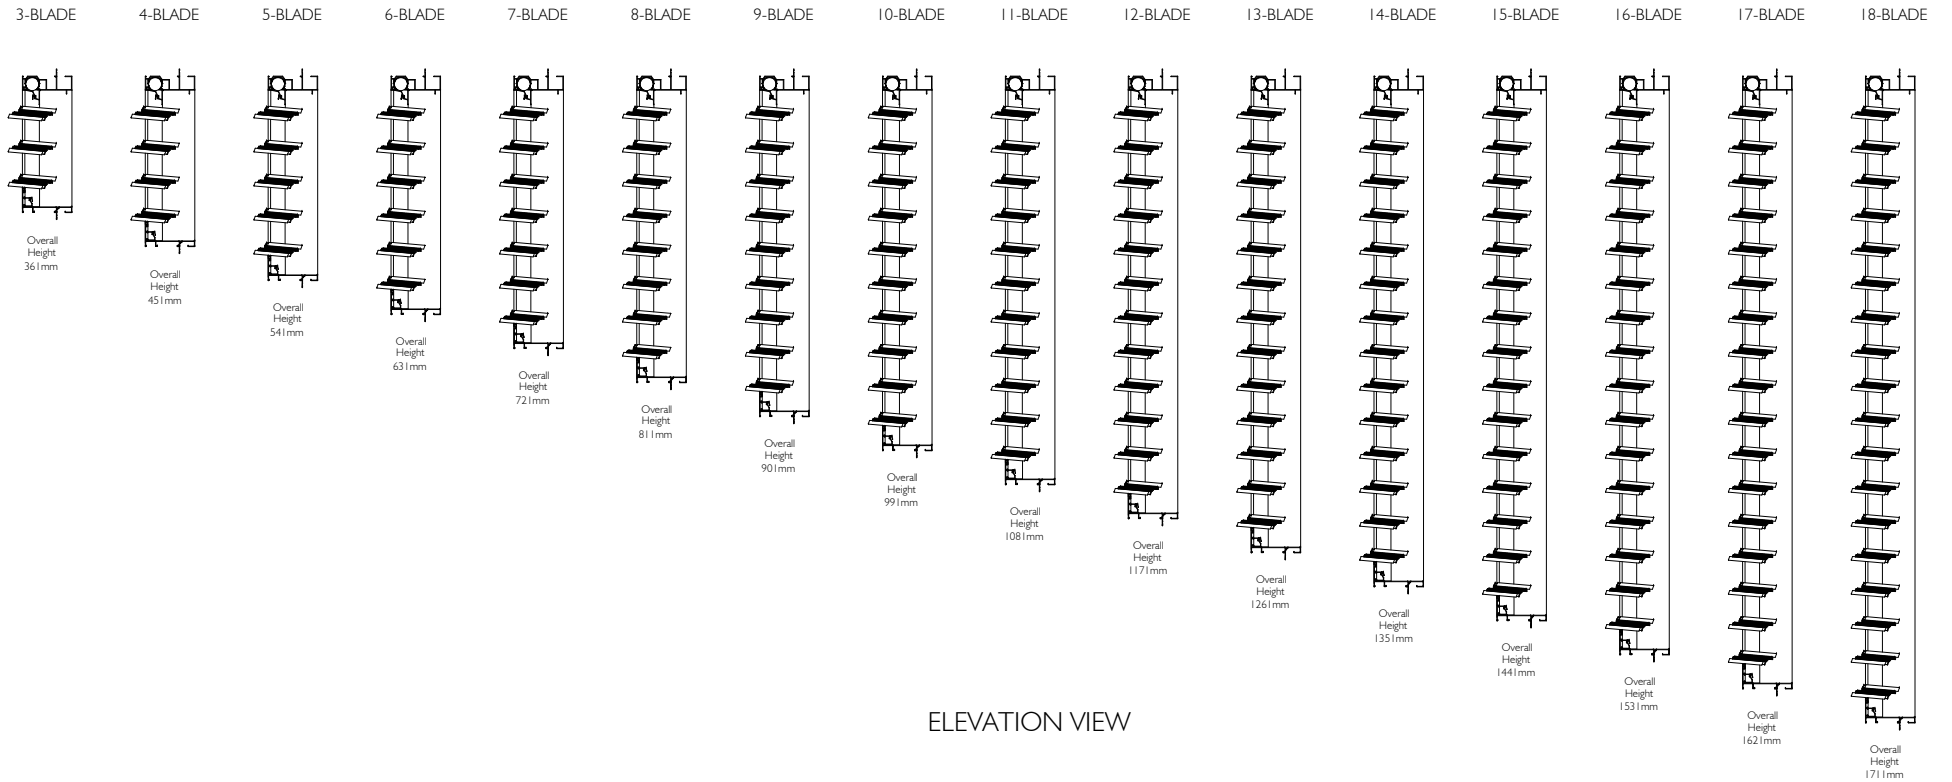


ELEVATION VIEW

<div>Proprietary and confidential</div> <div>The information contained in this drawing is the sole property of Breezway Australia. Any reproduction in part or as a whole, without the written permission of Breezway Australia is prohibited.</div>	Rev	Description	Approved By Date		Title: Altair 102 louvre blades in Powerlouvre Easyscreen 131 frame with Timber Blades Standard Heights				<div></div> <div>35 Cambridge Street, Coorparoo QLD 4151, ABN 24 081 897 823</div>	Material:		
	B	Frame height and sill profile updated	D.F	01/8/22						Finish:		
					SAP Mat No:							
					Dwg No:							
Drawn by:		A.E.	Date:		17-07-15	Scale:		1:20	Sheet 1 of 4		Revision B	

ALTAIR® I02 LOUVRE BLADES IN POWERLOUVRE™ EASYSCREEN™ I3I FRAME WITH TIMBER BLADES

STANDARD HEIGHTS


(Viewed From Outside)

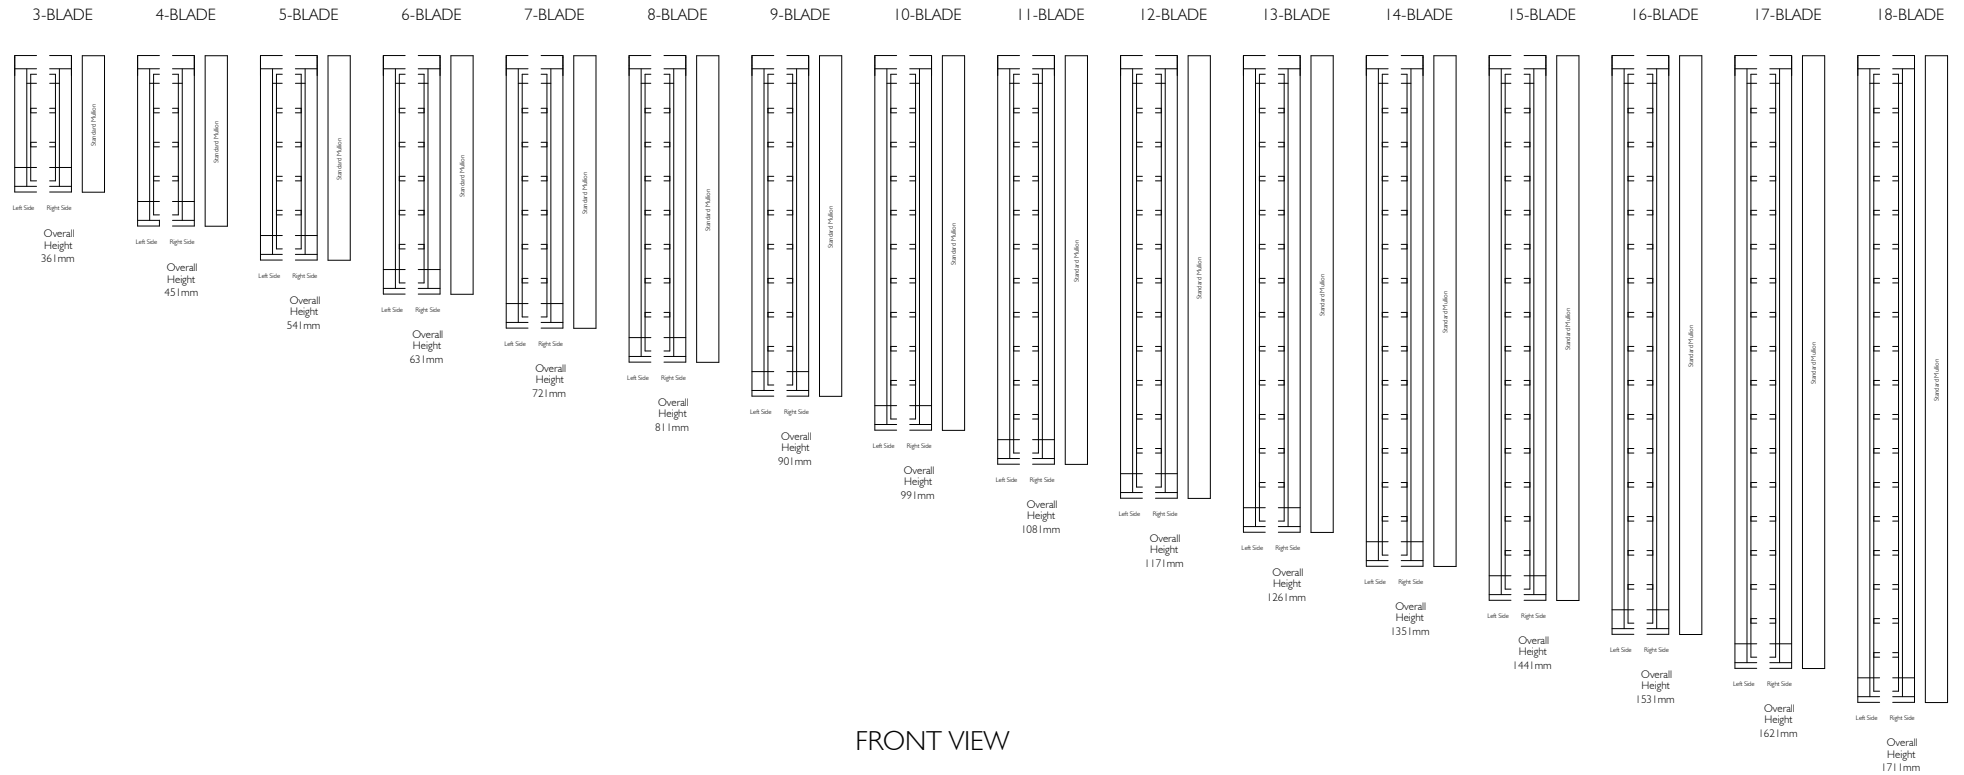


FRONT VIEW

Proprietary and confidential The information contained in this drawing is the sole property of Breezway Australia. Any reproduction in part or as a whole, without the written permission of Breezway Australia is prohibited.	Rev	Description	Approved By	Date	Title:			Material:	
	B	Frame height and sill profile updated	D.F	01/8/22					
					Altair I02 louvre blades in Powerlouvre Easyscreen I3I frame with Timber Blades Standard Heights 35 Cambridge Street, Coorparoo QLD 4151, ABN 24 081 897 823 Sheet 2 of 4			Finish:	
								SAP Mat No:	
								Dwg No:	
								Revision B	


Internal

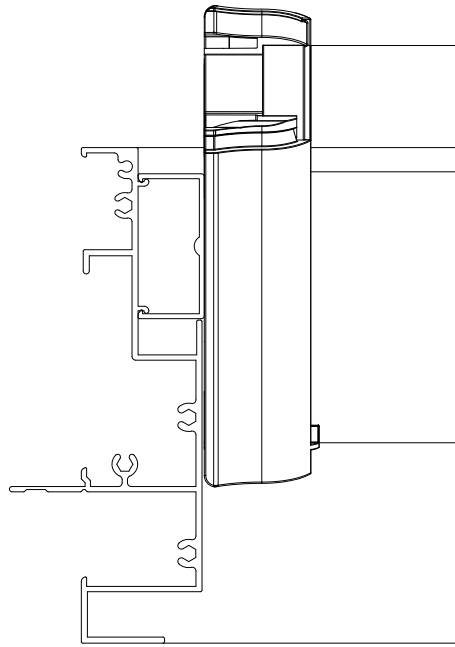

Altair Easyscreen 131 Surround Frame
With Standard Jamb

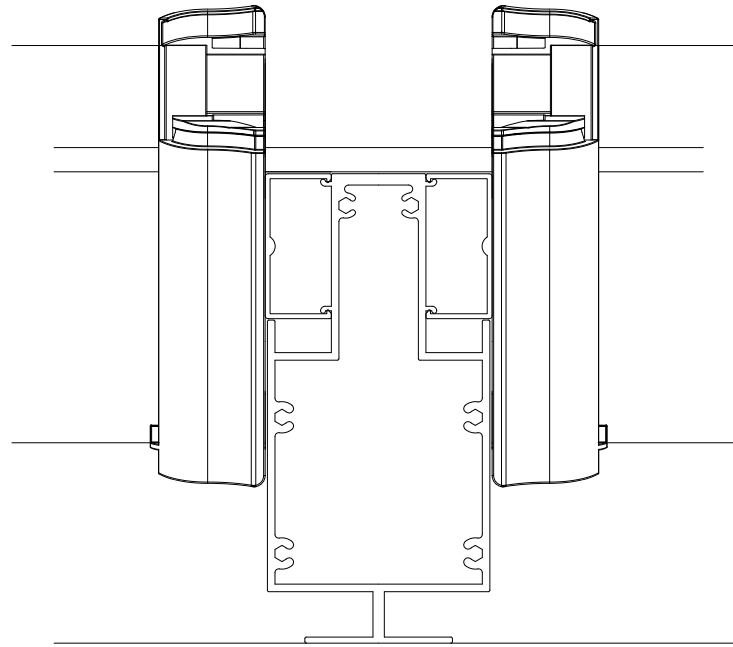

Altair Easyscreen 131 Surround Frame
With Standard Mullion

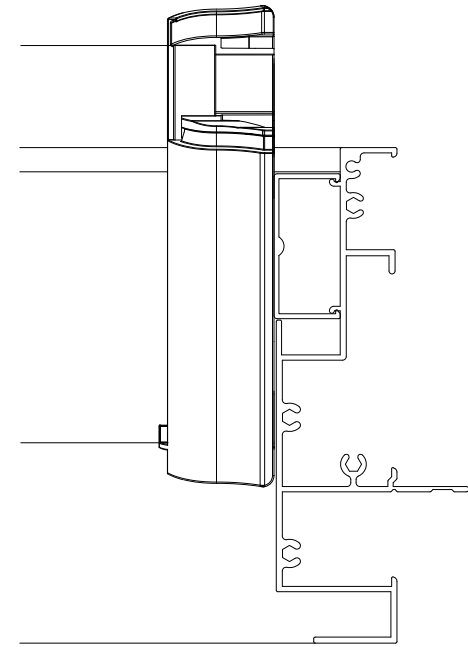

Altair Easyscreen 131 Surround Frame
With Standard Jamb

External

PLAN VIEW

Proprietary and confidential

The information contained in this drawing is the sole property of Breezway Australia. Any reproduction in part or as a whole, without the written permission of Breezway Australia is prohibited.

Rev	Description	Approved By	Date
B	Frame height and sill profile updated	D.F	01/8/22

Title:

Altair 102 louvre blades in Powerlouvre
Easyscreen 131 frame with Timber Blades
Standard Heights

breezway

35 Cambridge Street, Coorparoo QLD 4151, ABN 24 081 897 823

Drawn by: A.E.

Date: 17-07-15

Scale: 1:2

Sheet 3 of 4

Revision B

Material:


Finish:

SAP Mat No:

Dwg No:

Specification

The louvre window shall be Altair 102mm Louvres in Easyscreen Powerlouvre Window System with Timber Blades by Breezway – as certified by the Australian Window Association.
Fabricated to perform in (Insert applicable N or C rating) Zone to comply with AS2047.

Proprietary and confidential The information contained in this drawing is the sole property of Breezway Australia. Any reproduction in part or as a whole, without the written permission of Breezway Australia is prohibited.	Rev	Description	Approved By Date		Title:				<div> 35 Cambridge Street, Coopers QLD 4151, ABN 24 081 897 823</div>	Material:
	B	Frame height and sill profile updated	D.F 01/8/22							Altair 102 louvre blades in Powerlouvre Easyscreen 131 frame with Timber Blades Standard Heights
					Drawn by: A.E. Date: 17-07-15 Scale: NTS Sheet 4 of 4 Revision B					SAP Mat No:
										Dwg No: