



ALTAIR® IGLU® LOUVRE BLADES IN POWERLOUVRE™ EASYSCREEN™ I31 FRAME WITH HP SILL STANDARD HEIGHTS

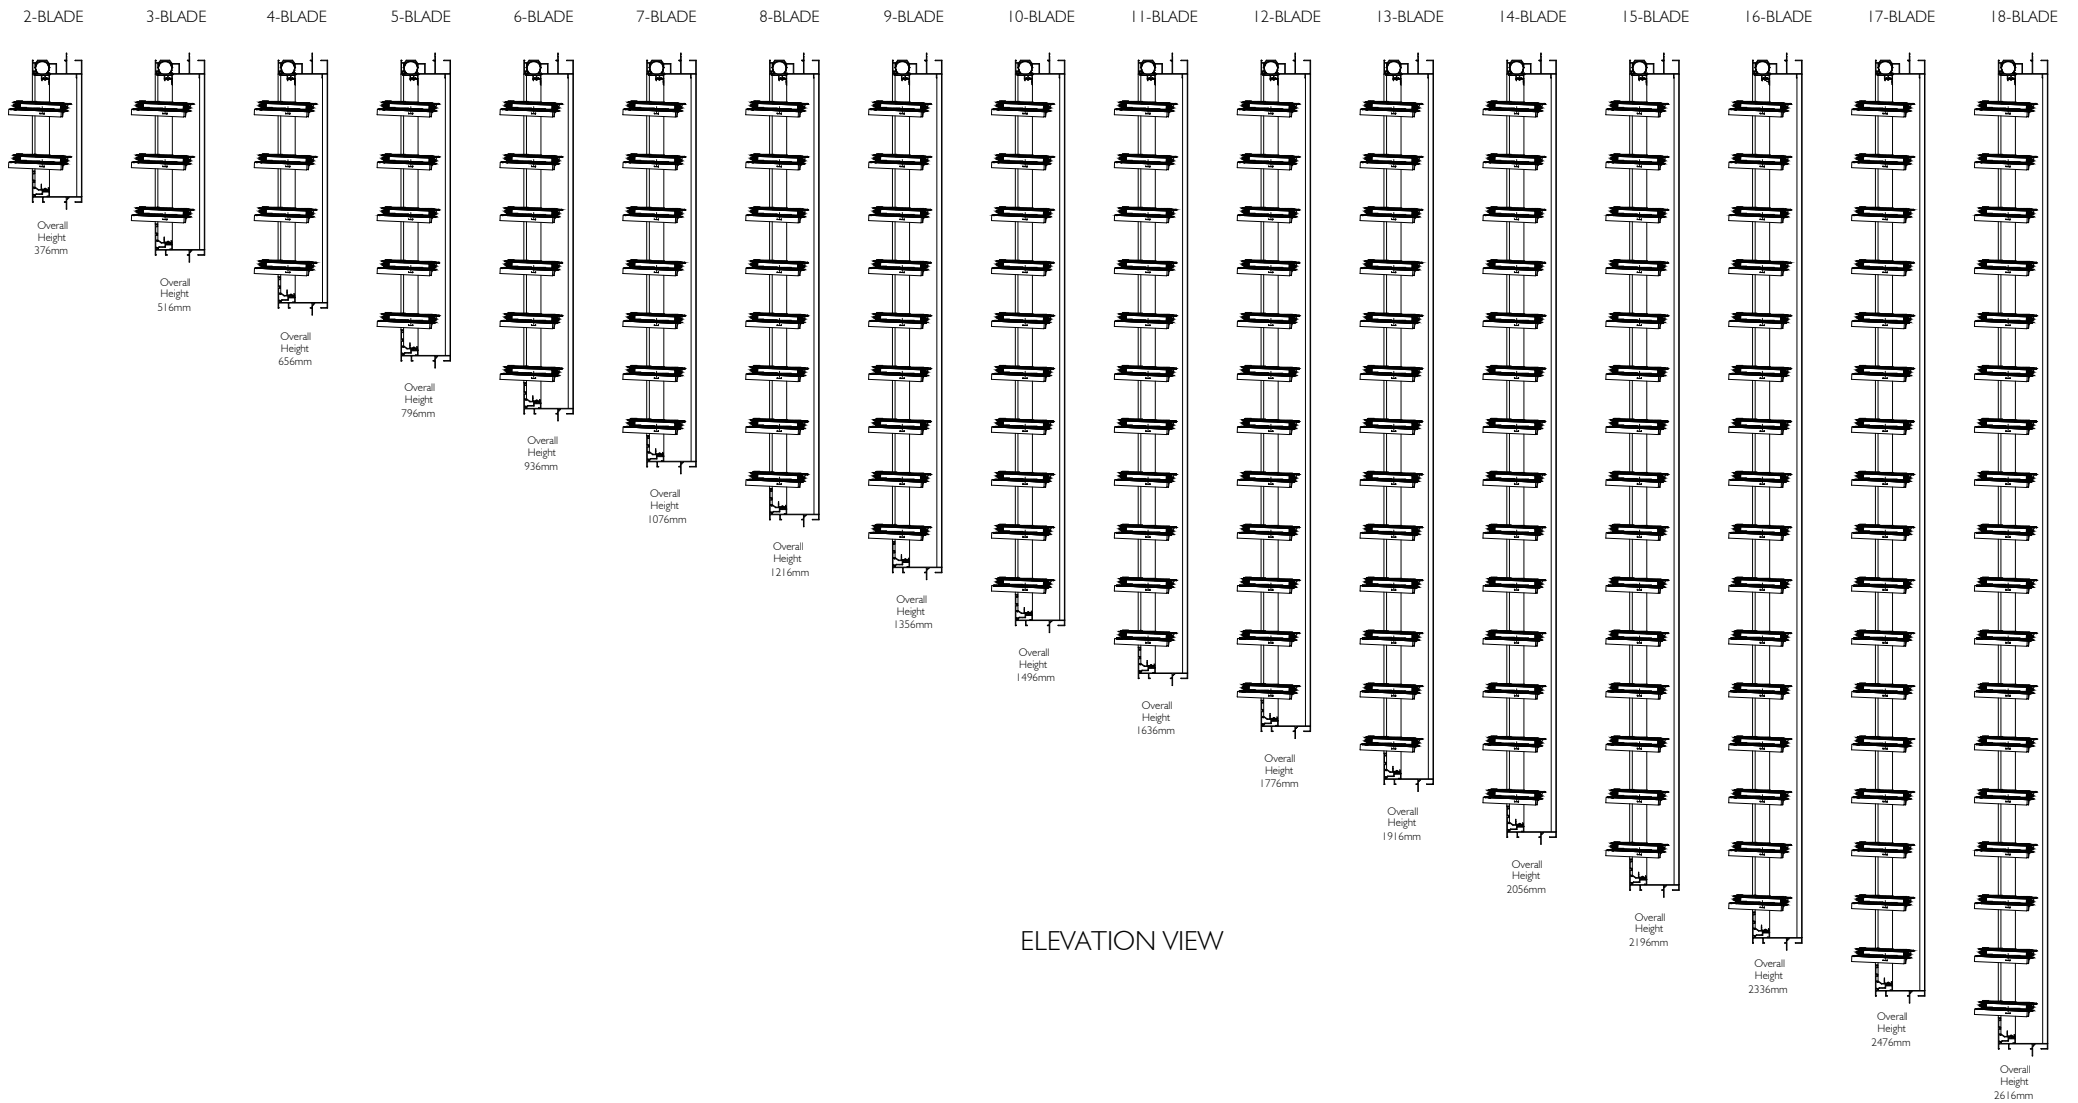


ELEVATION VIEW


Proprietary and confidential The information contained in this drawing is the sole property of Breezway Australia. Any reproduction in part or as a whole, without the written permission of Breezway Australia is prohibited.	Rev	Description	Approved By	Date	Title: Altair IGLU louvre blades in Powerlouvre Easyscreen I31 frame with HP Sill Standard Heights Drawn by: D.F Date: 16/12/2021 Scale: NTS	 35 Cambridge Street, Coorparoo QLD 4151, ABN 24 081 897 823	Material:	
	A	First Issue	D.F	16/12/21			Finish:	
	B	Drawing title changed	D.F	25/2/22			SAP Mat No:	
							Dwg No:	
							Revision B	

ALTAIR® IGLU® LOUVRE BLADES IN POWERLOUVRE™ EASYSscreen™ 131 FRAME WITH HP SILL STANDARD HEIGHTS

(Viewed From Outside)

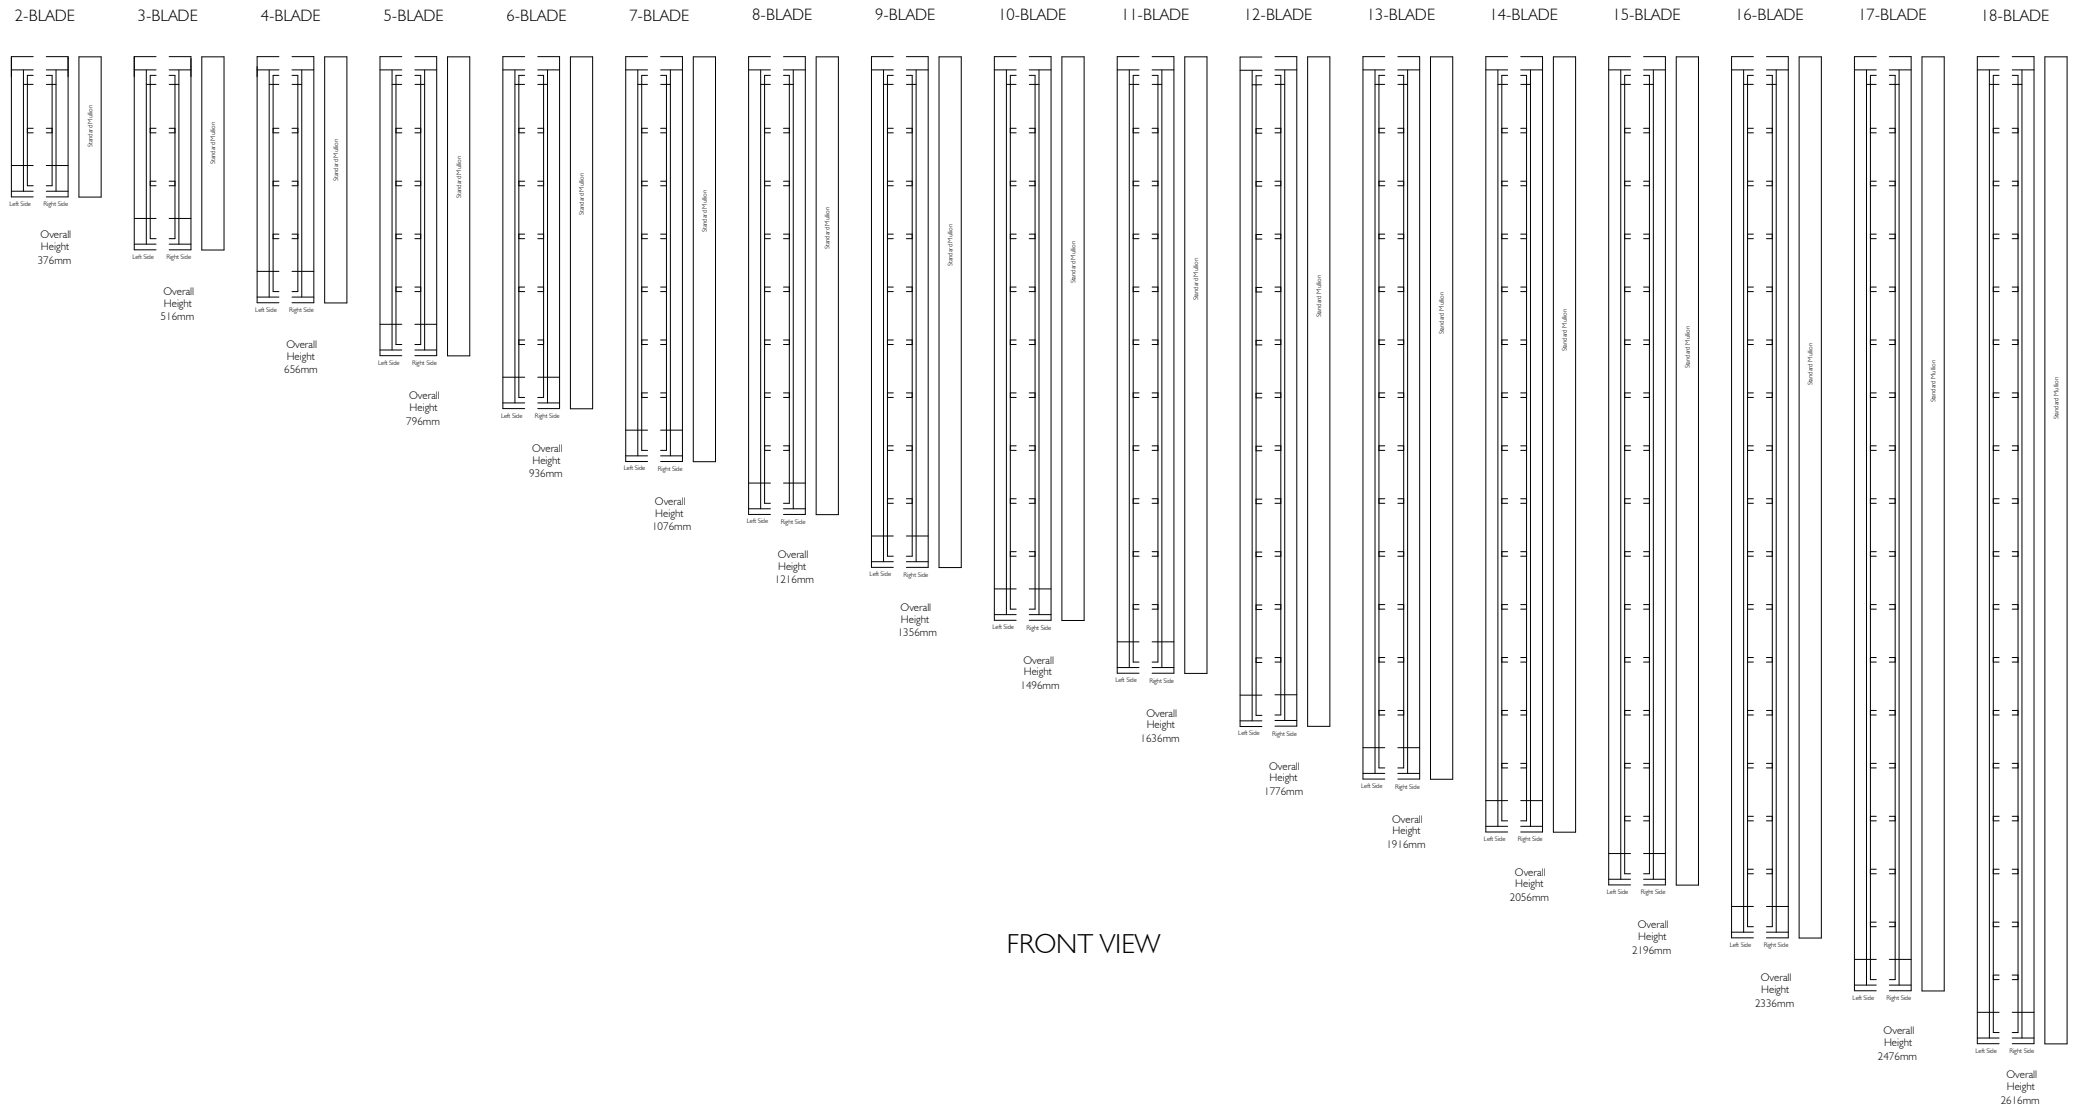


FRONT VIEW

Proprietary and confidential The information contained in this drawing is the sole property of Breezway Australia. Any reproduction in part or as a whole, without the written permission of Breezway Australia is prohibited.	Rev	Description	Approved By	Date	Title: Altair IGLU louvre blades in Powerlouvre Easyscreen 131 frame with HP Sill Standard Heights Drawn by: D.F Date: 16/12/2021 Scale: NTS	 35 Cambridge Street, Cooperoo QLD 4151, ABN 24 081 897 823	Material:	
	A	First Issue	D.F	16/12/21			Finish:	
	B	Drawing title changed	D.F	25/2/22			SAP Mat No:	
							Dwg No:	
							Revision B	


35 Cambridge Street, Cooperoo QLD 4151, ABN 24 081 897 823

Sheet 2 of 4 Revision B


Altair IGLU louvre blades in Easyscreen 131 frame

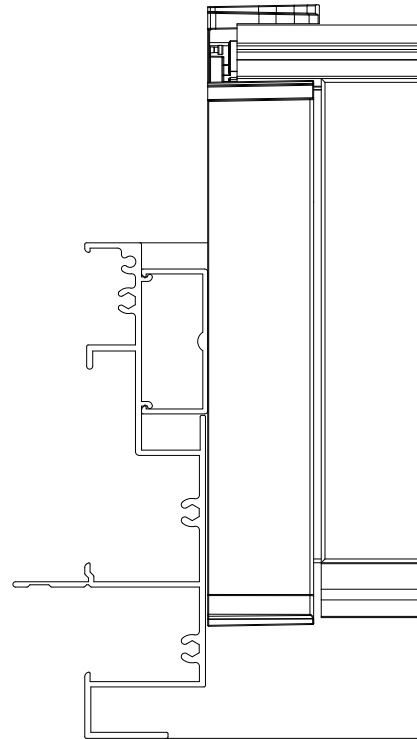

Altair Easyscreen 131 Surround Frame
With Standard Jamb

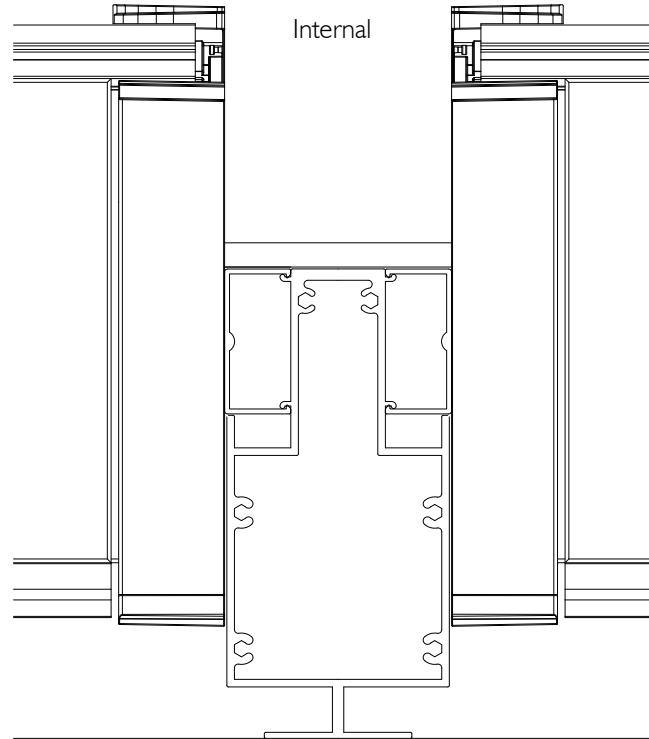

Altair Easyscreen 131 Surround Frame
With Standard Mullion

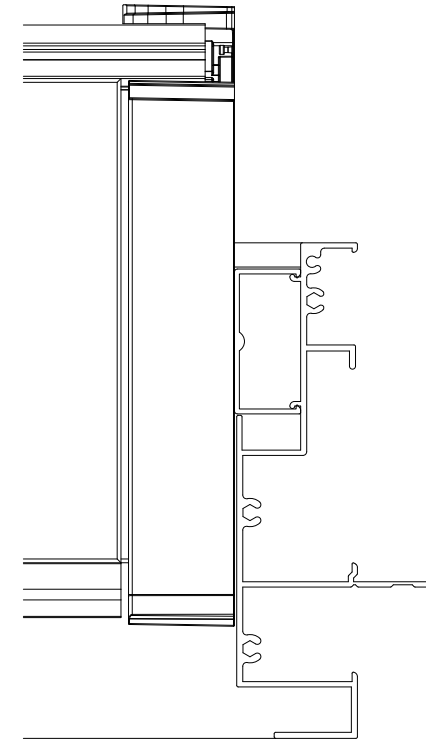

Altair Easyscreen 131 Surround Frame
With Standard Jamb

Internal

PLAN VIEW

Proprietary and confidential The information contained in this drawing is the sole property of Breezway Australia. Any reproduction in part or as a whole, without the written permission of Breezway Australia is prohibited.	Rev	Description	Approved By	Date	Title:			Material:	
	A	First Issue	D.F	16/12/22					
	B	Drawing title changed	D.F	25/2/22	Altair IGLU louvre blades in Powerlouvre Easyscreen 131 frame with HP Sill Standard Heights Drawn by: D.F Date: 16/12/2021 Scale: 1:2@A4			Finish:	
								SAP Mat No:	
								Dwg No:	
								Revision B	




35 Cambridge Street, Coorparoo QLD 4151, ABN 24 081 897 823

Sheet 3 of 4

Specification

The louvre window shall be Altair IGLU louvre blades in Powerlouvre Easyscreen 131 frame window system by Breezway – as certified by the Australian Window Association.
Fabricated to perform in (Insert applicable N or C rating) Zone to comply with AS2047.

Proprietary and confidential The information contained in this drawing is the sole property of Breezway Australia. Any reproduction in part or as a whole, without the written permission of Breezway Australia is prohibited.	Rev	Description	Approved By		Date		Title: Altair IGLU louvre blades in Powerlouvre Easyscreen 131 frame with HP Sill Standard Heights			 35 Cambridge Street, Coorparoo QLD 4151, ABN 24 081 897 823			Material:	
	A	First Issue	D.F	16/12/21	Finish:									
	B	Drawing title changed	D.F	25/2/22	SAP Mat No:									
					Dwg No:									
			Drawn by:	D.F	Date:	16/12/2021	Scale:	NTS	Sheet 4 of 4	Revision	B			