



# ALTAIR® I 52 LOUVRE BLADES IN EASYSCREEN™ I 31 FRAME STANDARD HEIGHTS

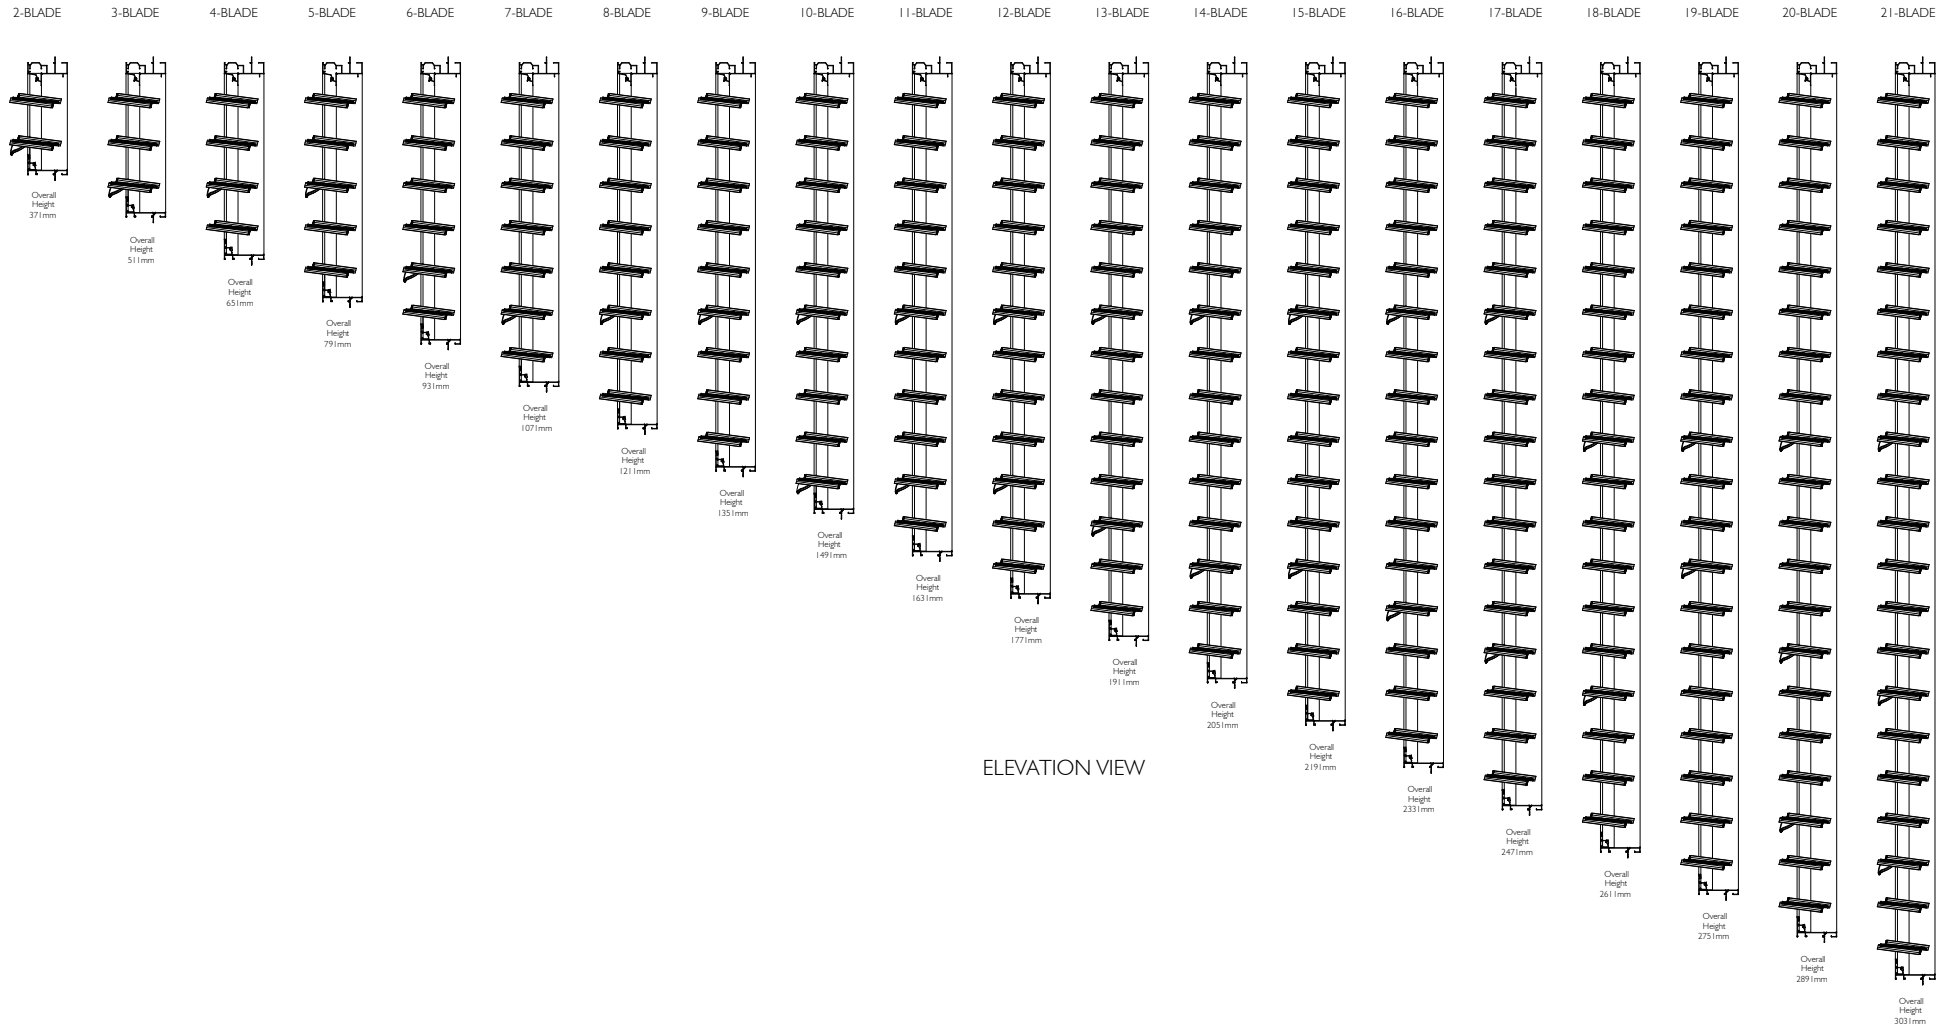

ELEVATION VIEW


Proprietary and confidential  The information contained in this drawing is the sole property of Breezway Australia. Any reproduction in part or as a whole, without the written permission of Breezway Australia is prohibited.	Rev	Description	Approved By	Date	Title:			  35 Cambridge Street, Coorparoo QLD 4151, ABN 24 081 897 823	Material:	
	B	Frame height and sill profile updated	D.F	29/7/22					Altair I 52 louvre blades in Easyscreen I 31 frame Standard Heights	
					Drawn by: B.G      Date: 17/10/2011      Scale: NTS		SAP Mat No:			
							Dwg No:			
					Sheet 1 of 4		Revision B			

35 Cambridge Street, Coorparoo QLD 4151, ABN 24 081 897 823


# ALTAIR® I 52 LOUVRE BLADES IN EASYSCREEN™ I 31 FRAME

## STANDARD HEIGHTS


(Viewed From Outside)

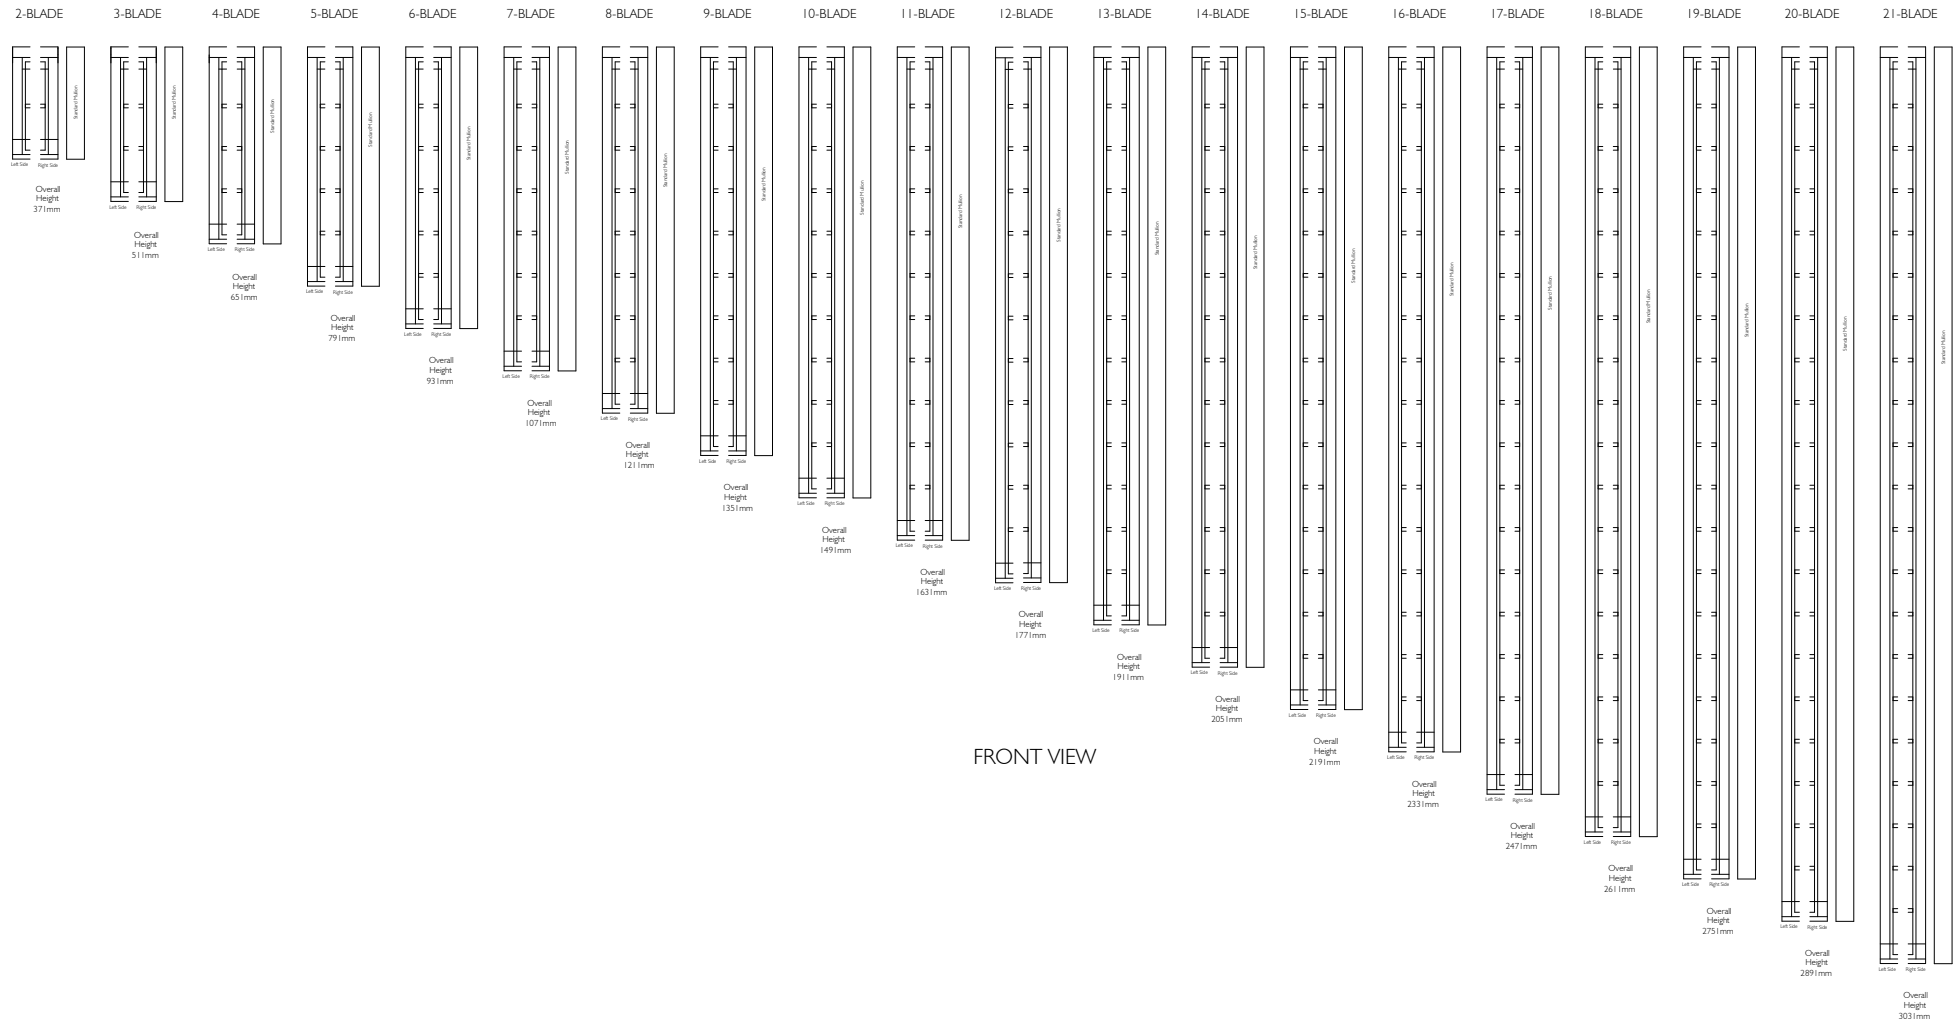


FRONT VIEW

Proprietary and confidential  The information contained in this drawing is the sole property of Breezway Australia. Any reproduction in part or as a whole, without the written permission of Breezway Australia is prohibited.	Rev	Description	Approved By Date		Title:			  35 Cambridge Street, Coorparoo QLD 4151, ABN 24 081 897 823	Material:	
	B	Frame height and sill profile updated	D.F	29/7/22					Altair I 52 louver blades in Easyscreen I 31 frame Standard Heights	
					Drawn by: B.G   Date: 17/10/2011   Scale: NTS					
									Sheet 2 of 4   Revision B	


Altair I52 Louvre

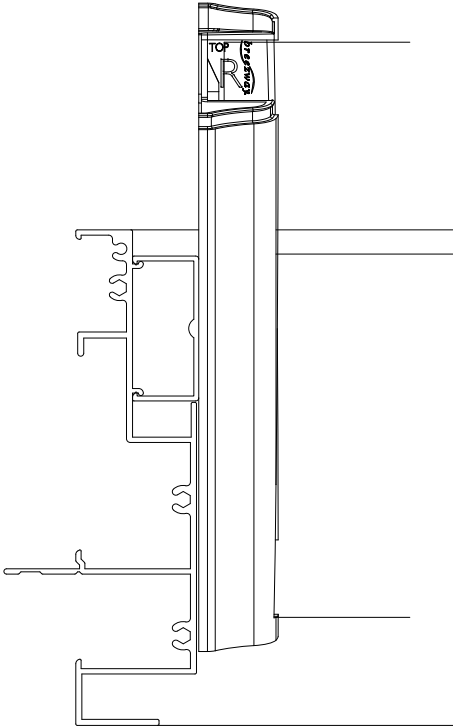

Altair Easyscreen I31 Surround Frame  
With Standard Jamb

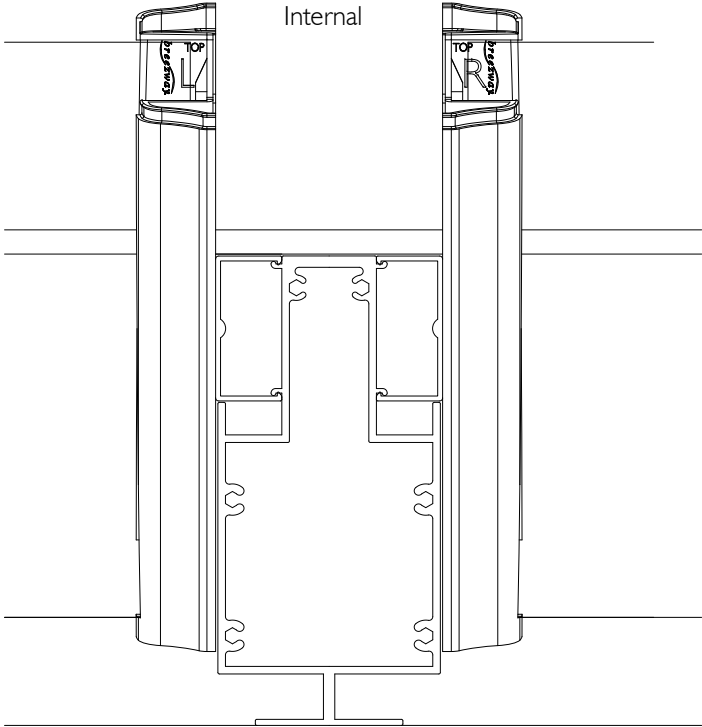


Altair Easyscreen I31 Surround Frame  
With Standard Mullion

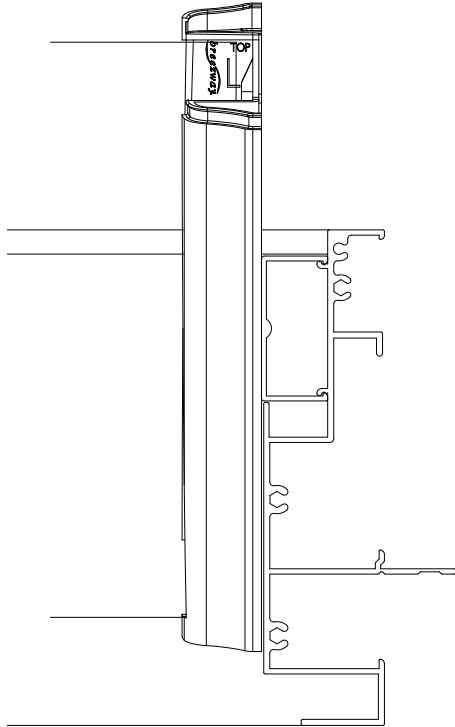

Altair Easyscreen I31 Surround Frame  
With Standard Jamb

External

PLAN VIEW

Proprietary and confidential  The information contained in this drawing is the sole property of Breezway Australia. Any reproduction in part or as a whole, without the written permission of Breezway Australia is prohibited.	Rev	Description	Approved By	Date	Title: Altair I52 louvre blades in Easyscreen I31 frame Standard Heights			 35 Cambridge Street, Coorparoo QLD 4151, ABN 24 081 897 823		Material:	
	B	Frame height and sill profile updated	D.F	29/7/22						Finish:	
					Drawn by: B.G			SAP Mat No:		Dwg No:	
					Date: 17/10/2011			Revision B			
					Scale: 1:2			Sheet 3 of 4			

# Specification

The louvre window shall be Altair I 52mm Louvres in Easyscreen Window System by Breezway – as certified by the Australian Window Association.  
Fabricated to perform in (Insert applicable N or C rating) Zone to comply with AS2047.

Proprietary and confidential  The information contained in this drawing is the sole property of Breezway Australia. Any reproduction in part or as a whole, without the written permission of Breezway Australia is prohibited.	Rev	Description	Approved By   Date		Title:  Altair I 52 louvre blades in Easyscreen I3I frame Standard Heights			Material:	
	B	Frame height and sill profile updated	D.F	29/7/22				Finish:	
								SAP Mat No:	
								Dwg No:	
Drawn by: B.G			Date: 17/10/2011		Scale:	Sheet 4 of 4		Revision B	



35 Cambridge Street, Coorparoo QLD 4151, ABN 24 081 897 823