



# ALTAIR® IGLU® LOUVRE BLADES IN POWERLOUVRE™ EASYScreen™ I3I FRAME WITH SECURITY D-BAR & HP SILL STANDARD HEIGHTS

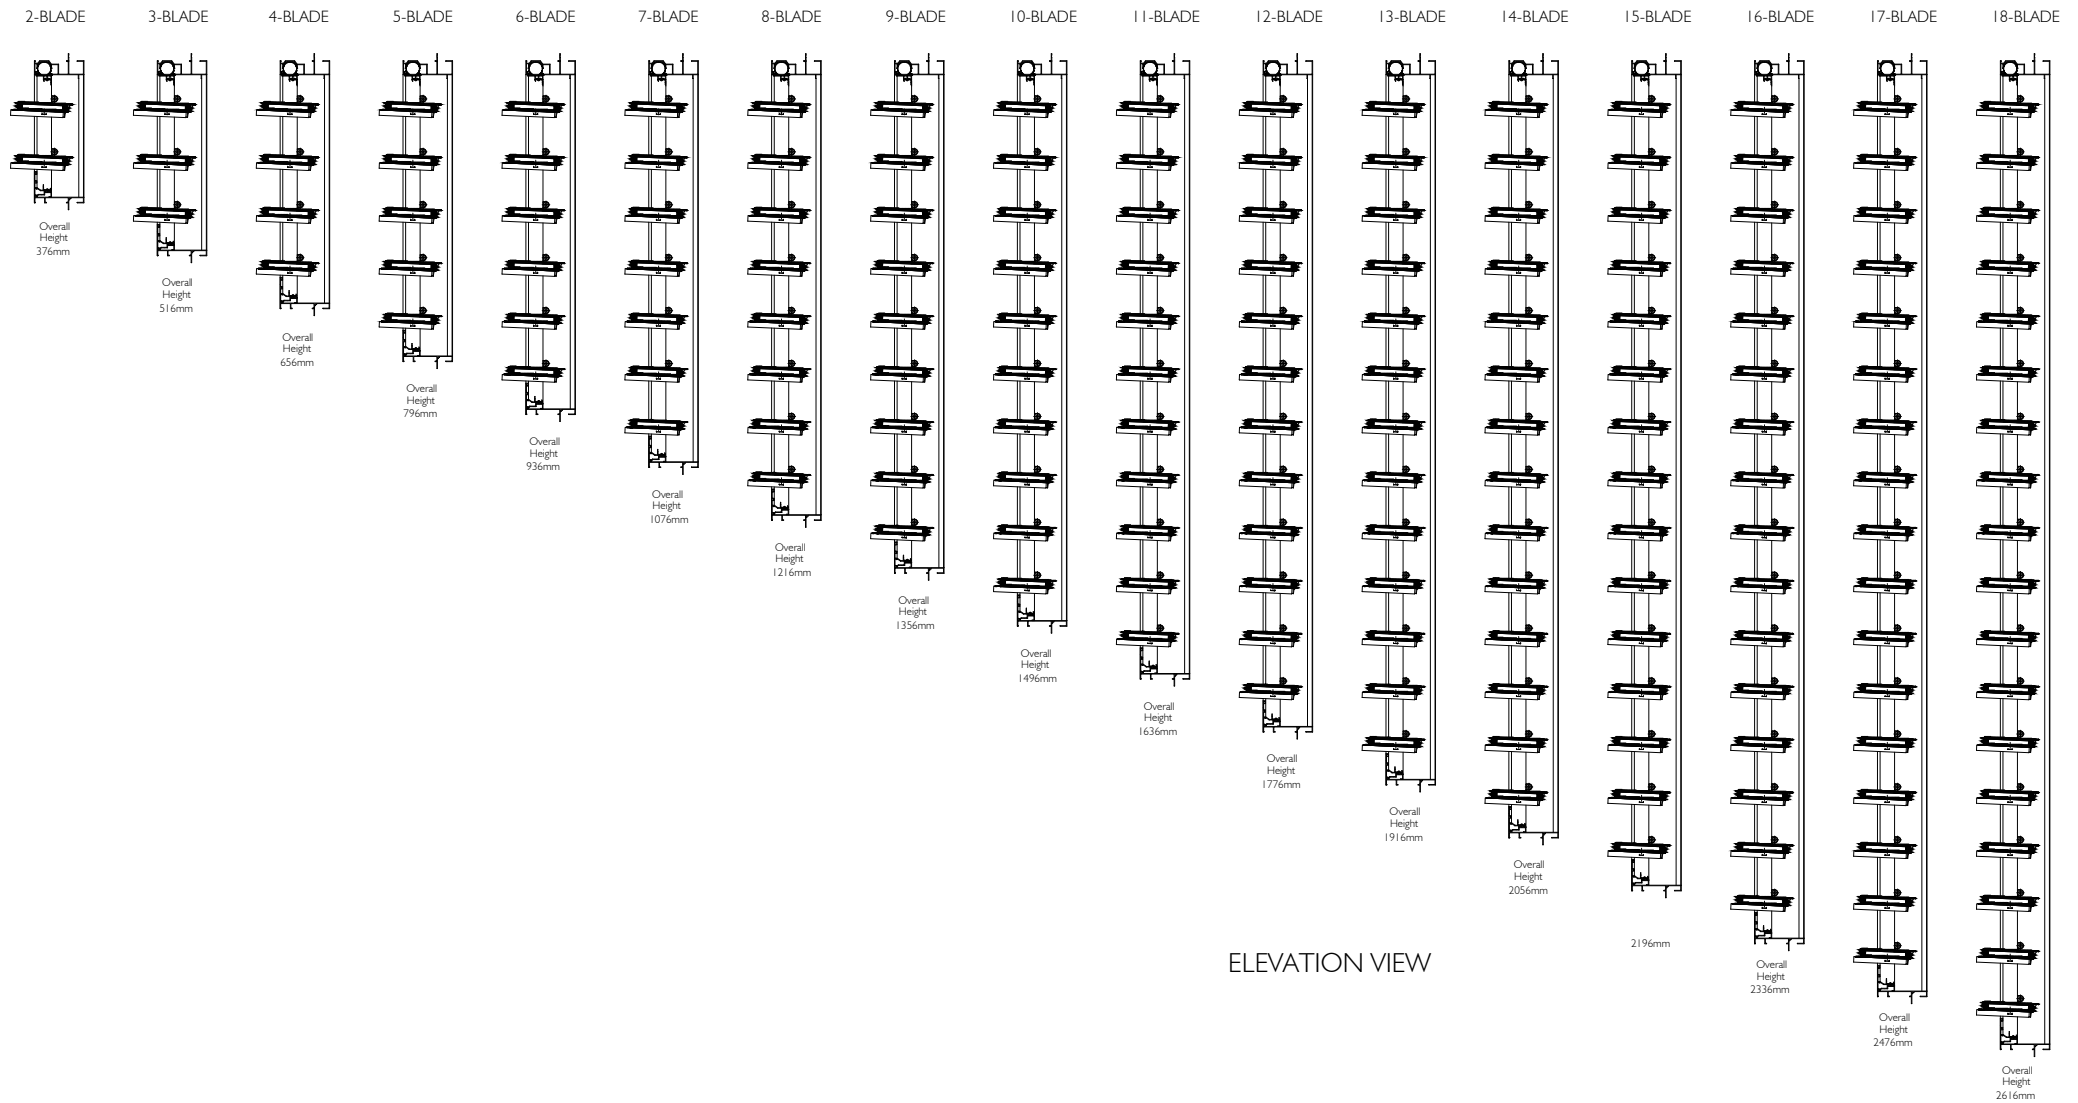


ELEVATION VIEW

Proprietary and confidential  The information contained in this drawing is the sole property of Breezway Australia. Any reproduction in part or as a whole, without the written permission of Breezway Australia is prohibited.	Rev	Description	Approved By	Date	Title: Altair IGLU louvre blades in Powerlouvre Easyscreen 131 frame with security D-Bar & HP Sill Standard Heights	 35 Cambridge Street, Coorparoo QLD 4151, ABN 24 081 897 823	Material:	
	A	First Issue	D.F	31/10/19			Finish:	
	B	Drawing title changed	D.F	25.5.22			SAP Mat No:	
							Dwg No:	
Drawn by: D.F      Date: 31/10/2019      Scale: NTS					Sheet 1 of 4	Revision B		


# ALTAIR® IGLU® LOUVRE BLADES IN POWERLOUVRE™ EASYSscreen™ 131 FRAME WITH SECURITY D-BAR & HP SILL

## STANDARD HEIGHTS


(Viewed From Outside)

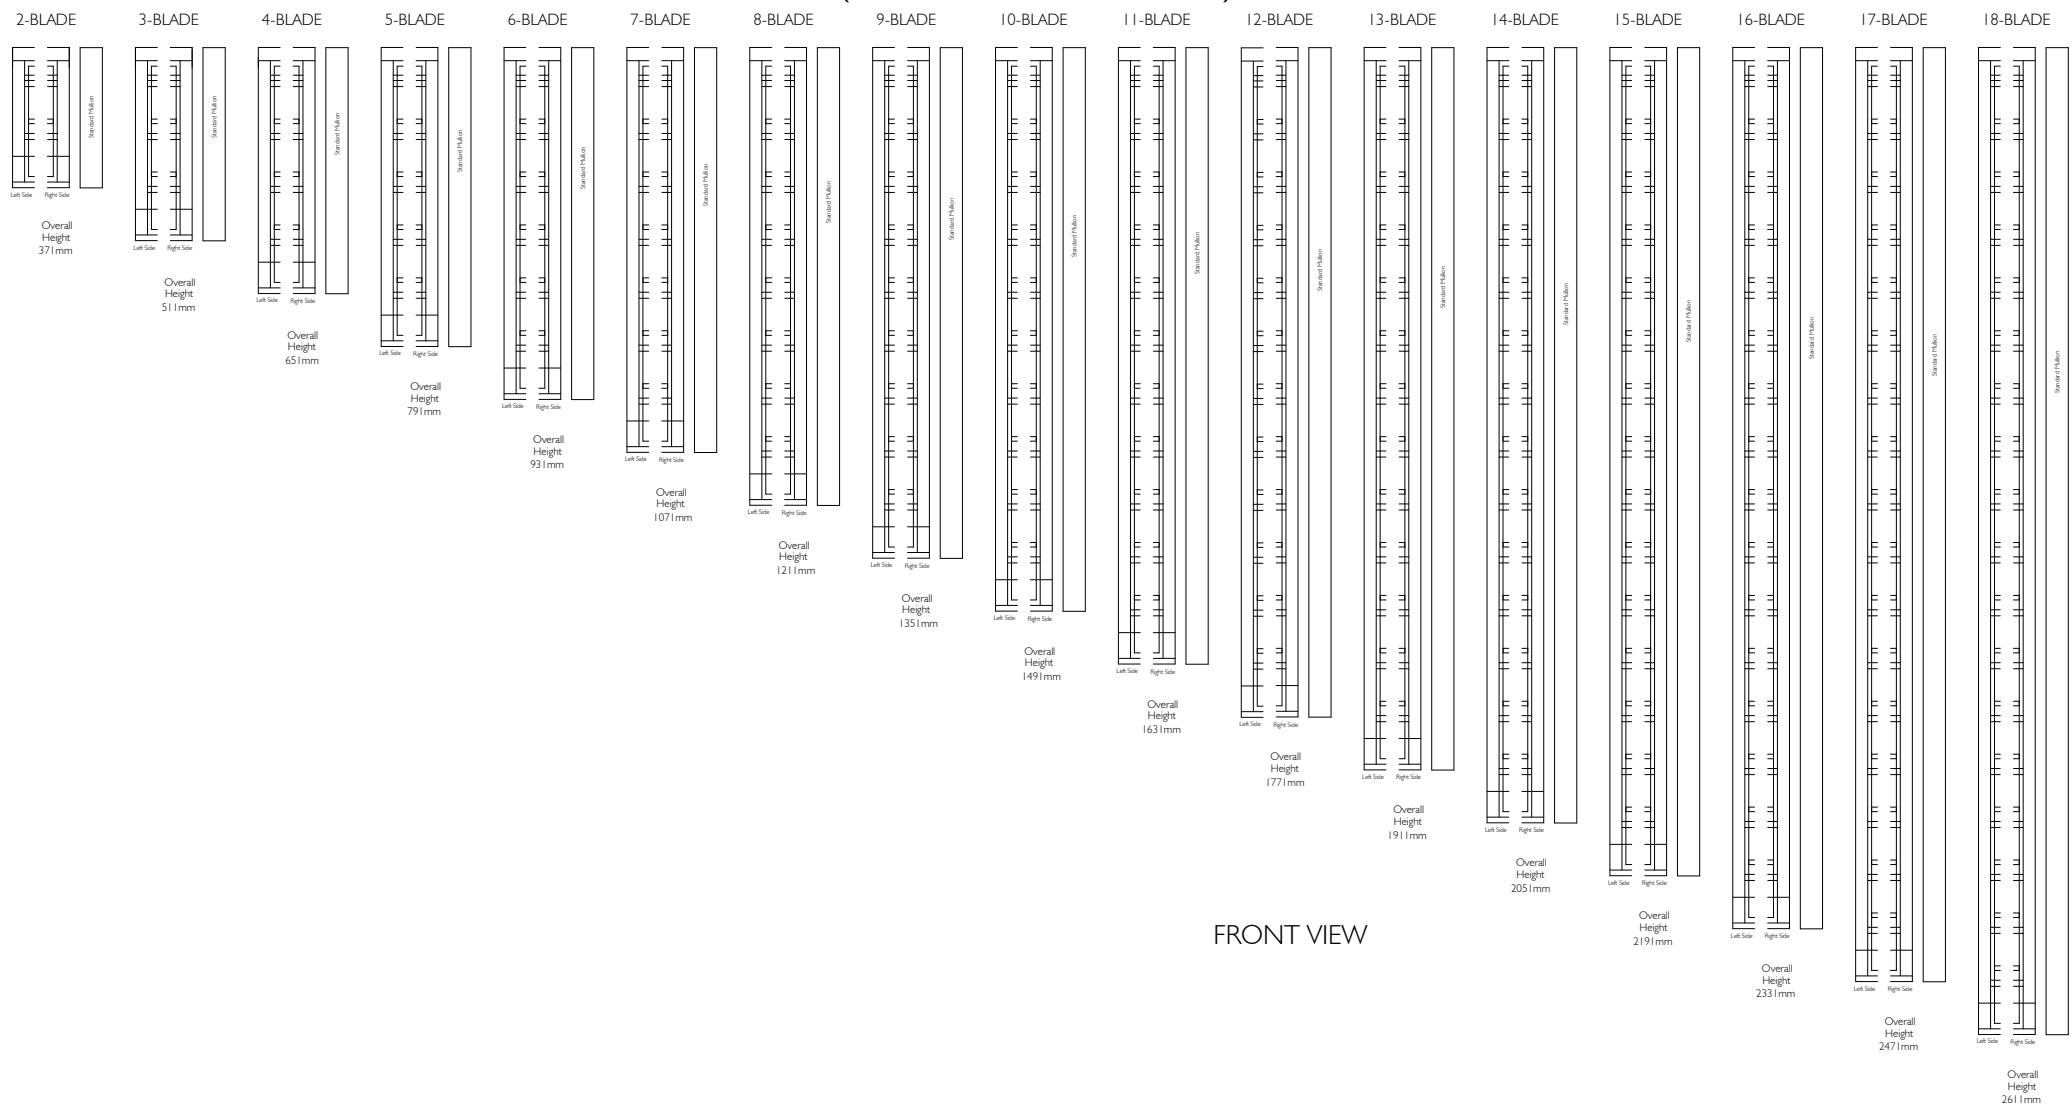


FRONT VIEW

Proprietary and confidential  The information contained in this drawing is the sole property of Breezway Australia. Any reproduction in part or as a whole, without the written permission of Breezway Australia is prohibited.	Rev	Description	Approved By	Date	Title: Altair IGLU louvre blades in Powerlouvre Easyscreen 131 frame with security D-Bar & HP Sill Standard Heights	 35 Cambridge Street, Cooparoo QLD 4151, ABN 24 081 897 823	Material:	
	A	First Issue	D.F	31/10/19			Finish:	
	B	Drawing title changed	D.F	25.5.22			SAP Mat No:	
							Dwg No:	
Drawn by: D.F			Date: 31/10/2019		Scale: NTS	Sheet 2 of 4	Revision B	


# Altair IGLU louvre blades in Easyscreen 131 frame with D-Bar

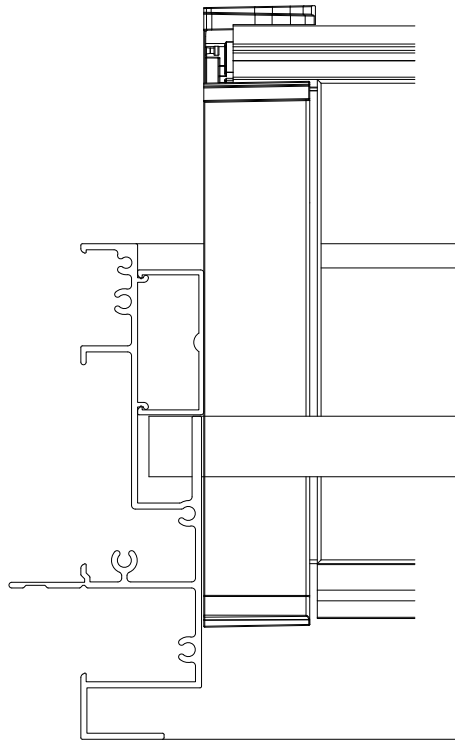

Altair Easyscreen 131 Surround Frame  
With Standard Jambs

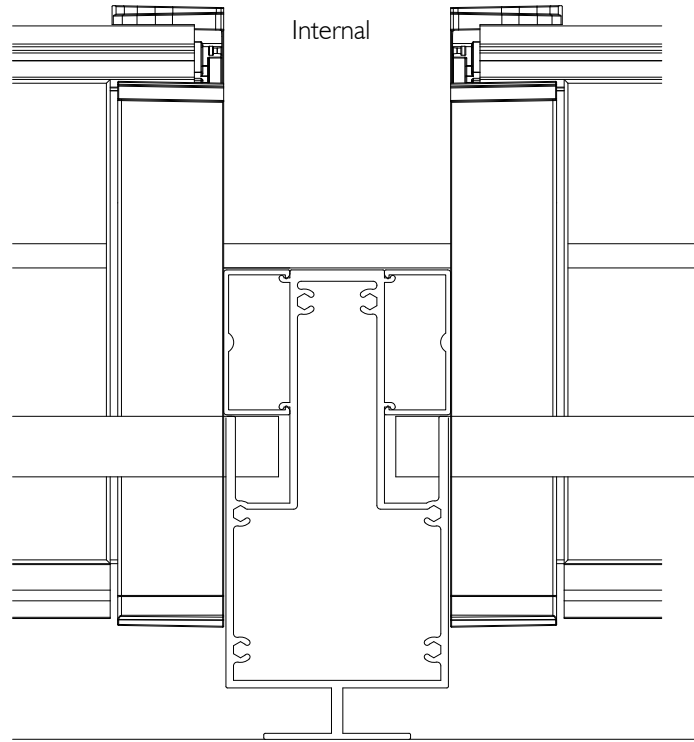

Altair Easyscreen 131 Surround Frame  
With Standard Mullion

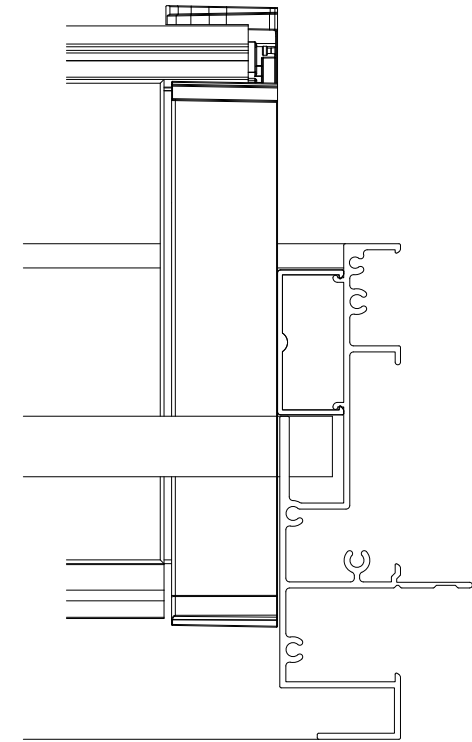

Altair Easyscreen 131 Surround Frame  
With Standard Jambs

Internal

## PLAN VIEW

Proprietary and confidential

The information contained in this drawing is the sole property of Breezway Australia. Any reproduction in part or as a whole, without the written permission of Breezway Australia is prohibited.

Rev	Description	Approved By	Date
A	First Issue	D.F	31/10/19
B	Drawing title changed	D.F	25.5.22

Title:

Altair IGLU louvre blades in Powerlouvre Easyscreen 131 frame with security D-Bar & HP Sill Standard Heights

**breezway**

35 Cambridge Street, Coorparoo QLD 4151, ABN 24 081 897 823

Material:

Finish:

SAP Mat No:

Dwg No:

Drawn by: D.F

Date: 31/10/2019


Scale: 1:2

Sheet 3 of 4

Revision B

# Specification

The louvre window shall be Altair IGLU louvre blades in Powerlouvre Easyscreen 131 frame with security D-Bar & HP Sill window system by Breezway – as certified by the Australian Window Association.  
Fabricated to perform in (Insert applicable N or C rating) Zone to comply with AS2047.

<div>Proprietary and confidential</div> <div>The information contained in this drawing is the sole property of Breezway Australia. Any reproduction in part or as a whole, without the written permission of Breezway Australia is prohibited.</div>	Rev	Description	Approved By Date		<div>Title:</div> <div>Altair IGLU louvre blades in Powerlouvre Easyscreen 131 frame with security D-Bar &amp; HP Sill Standard Heights</div> <div><div></div><div>35 Cambridge Street, Cooparoo QLD 4151, ABN 24 081 897 823</div></div> <div>Material:</div>				
	A	First Issue	D.F	31/10/19		<div>Finish:</div>			
	B	Drawing title changed	D.F	25.5.22		<div>SAP Mat No:</div>			
						<div>Dwg No:</div>			
			Drawn by:	D.F	Date:	31/10/2019	Scale:	Sheet 4 of 4	Revision B