


ALTAIR® I02 LOUVRE BLADES IN POWERLOUVRE™ EASYScreen™ I3I FRAME WITH STRONGHOLD CLIPS STANDARD HEIGHTS

3-BLADE 4-BLADE 5-BLADE 6-BLADE 7-BLADE 8-BLADE 9-BLADE 10-BLADE 11-BLADE 12-BLADE 13-BLADE 14-BLADE 15-BLADE 16-BLADE 17-BLADE 18-BLADE

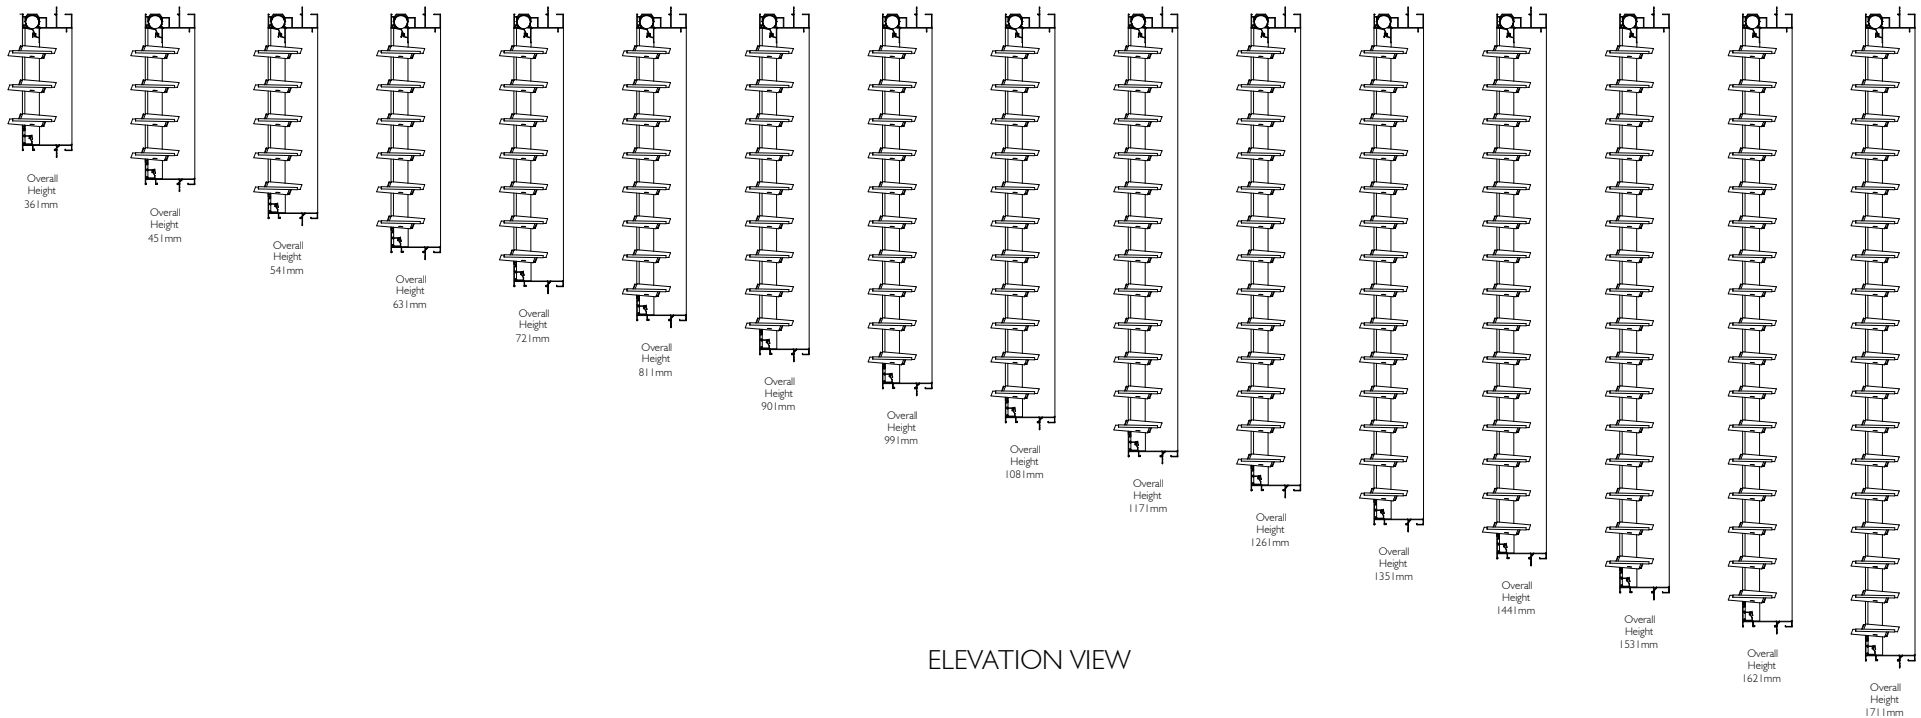

ELEVATION VIEW


<div>Proprietary and confidential</div> <div>The information contained in this drawing is the sole property of Breezway Australia. Any reproduction in part or as a whole, without the written permission of Breezway Australia is prohibited.</div>	Rev	Description	Approved By	Date	Title:				<div>breezway</div> <div>35 Cambridge Street, Coorparoo QLD 4151, ABN 24 081 897 823</div>		Material:	
	B	Frame height and sill profile updated	D.F	29/7/22							Finish:	
					<div>Altair 102 louvre blades in Powerlouvre Easyscreen 131 frame with Stronghold Clips Standard Heights</div>				SAP Mat No:			
									Dwg No:			
					Drawn by: A.E.	Date: 17-07-15	Scale:1:20@A4	Sheet 1 of 4	Revision B			

breezway


ALTAIR® 102 LOUVRE BLADES IN POWERLOUVRE™ EASYSscreen™ 131 FRAME WITH STRONGHOLD CLIPS

STANDARD HEIGHTS


(Viewed From Outside)

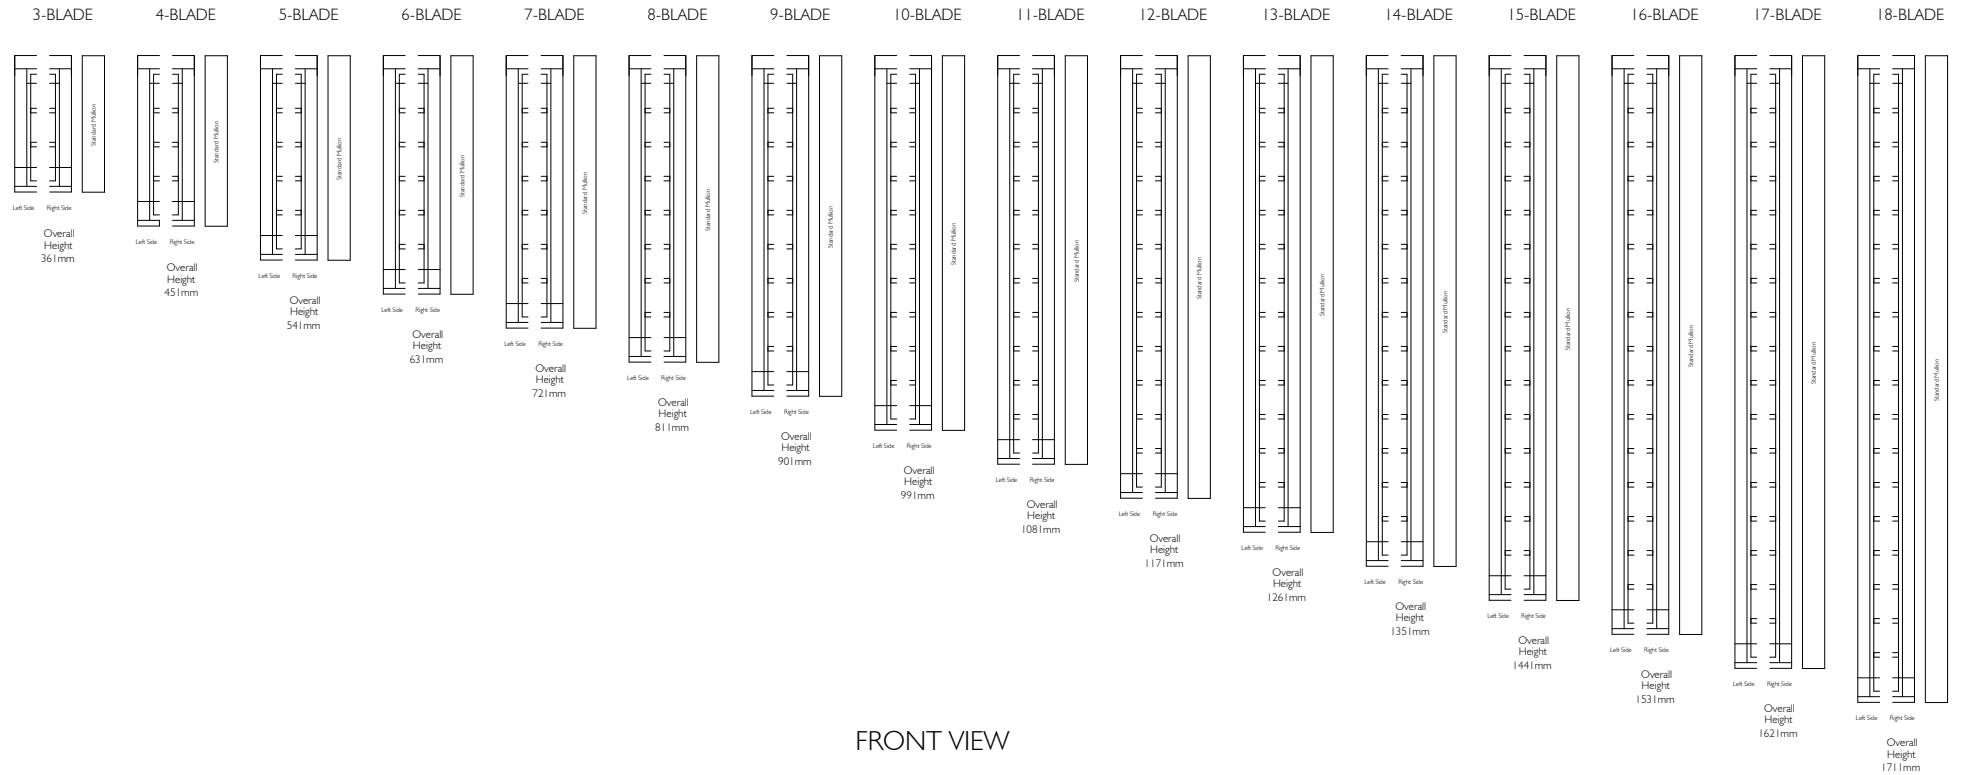


FRONT VIEW

<div>Proprietary and confidential</div> <div>The information contained in this drawing is the sole property of Breezway Australia. Any reproduction in part or as a whole, without the written permission of Breezway Australia is prohibited.</div>	Rev	Description	Approved By	Date	Title:				<div></div> <div>35 Cambridge Street, Coorparoo QLD 4151, ABN 24 081 897 823</div>	Material:	
	B	Frame height and sill profile updated	D.F	29/7/22						Altair 102 louvre blades in Powerlouvre Easyscreen 131 frame with Stronghold Clips Standard Heights	
							SAP Mat No:				
							Dwg No:				
			Drawn by: A.E.		Date: 17-07-15	Scale:1:20@A4	Sheet 2 of 4		Revision B		


Altair 102 Louvre

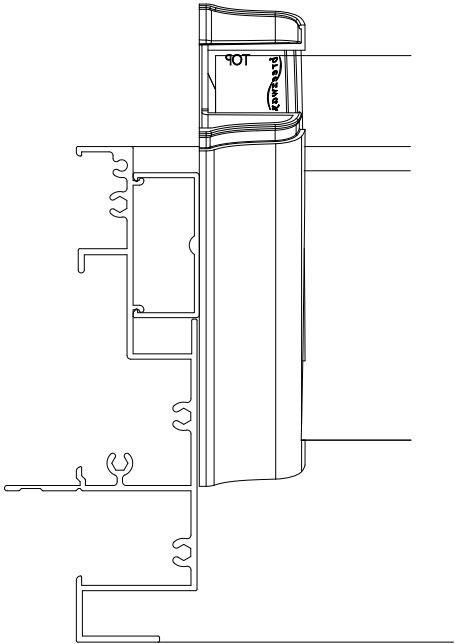

Altair Easyscreen 131 Surround Frame
With Standard Jamb's

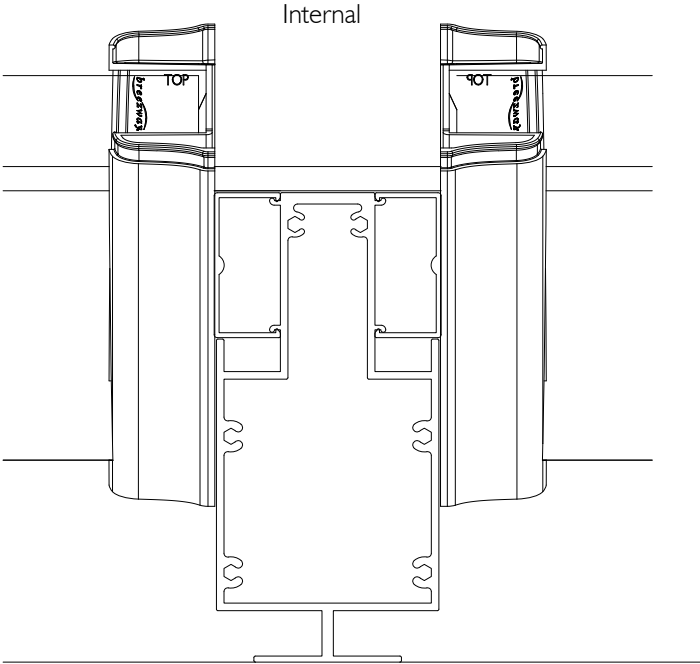

Altair Easyscreen 131 Surround Frame
With Standard Mullion

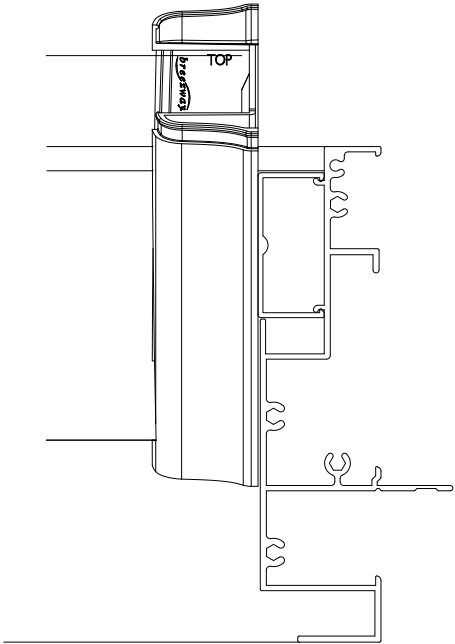


Altair Easyscreen 131 Surround Frame
With Standard Jamb's

Internal


External

PLAN VIEW

Proprietary and confidential The information contained in this drawing is the sole property of Breezway Australia. Any reproduction in part or as a whole, without the written permission of Breezway Australia is prohibited.	Rev	Description	Approved By	Date	Title: Altair 102 louvre blades in Powerlouvre Easyscreen 131 frame with Stronghold Clips Standard Heights		 <small>35 Cambridge Street, Coorparoo QLD 4151, ABN 24 081 897 823</small>	Material:	
	B	Frame height and sill profile updated	D.F	29/7/22				Finish:	
								SAP Mat No:	
								Dwg No:	
Drawn by: A.E.			Date: 17-07-15		Scale:1:2@A4	Sheet 3 of 4	Revision B		

Specification

The louvre window shall be Altair 102mm Louvres in Easyscreen Powerlouvre Window System with Stronghold Clips by Breezway – as certified by the Australian Window Association. Fabricated to perform in (Insert applicable N or C rating) Zone to comply with AS2047.

Proprietary and confidential	Rev	Description	Approved By	Date	Title:				 35 Cambridge Street, Coorparoo QLD 4151, ABN 24 081 897 823		Material:
The information contained in this drawing is the sole property of Breezway Australia. Any reproduction in part or as a whole, without the written permission of Breezway Australia is prohibited.	B	Frame height and sill profile updated	D.F	29/7/22							Altair 102 louvre blades in Powerlouvre Easyscreen 131 frame with Stronghold Clips Standard Heights
					Drawn by: A.E. Date: 17-07-15 Scale: NTS Sheet 4 of 4 Revision B				SAP Mat No:		
									Dwg No:		