


ALTAIR® I 52 LOUVRE BLADES IN EASYScreen™ I 31 FRAME WITH SECURITY D-BAR STANDARD HEIGHTS

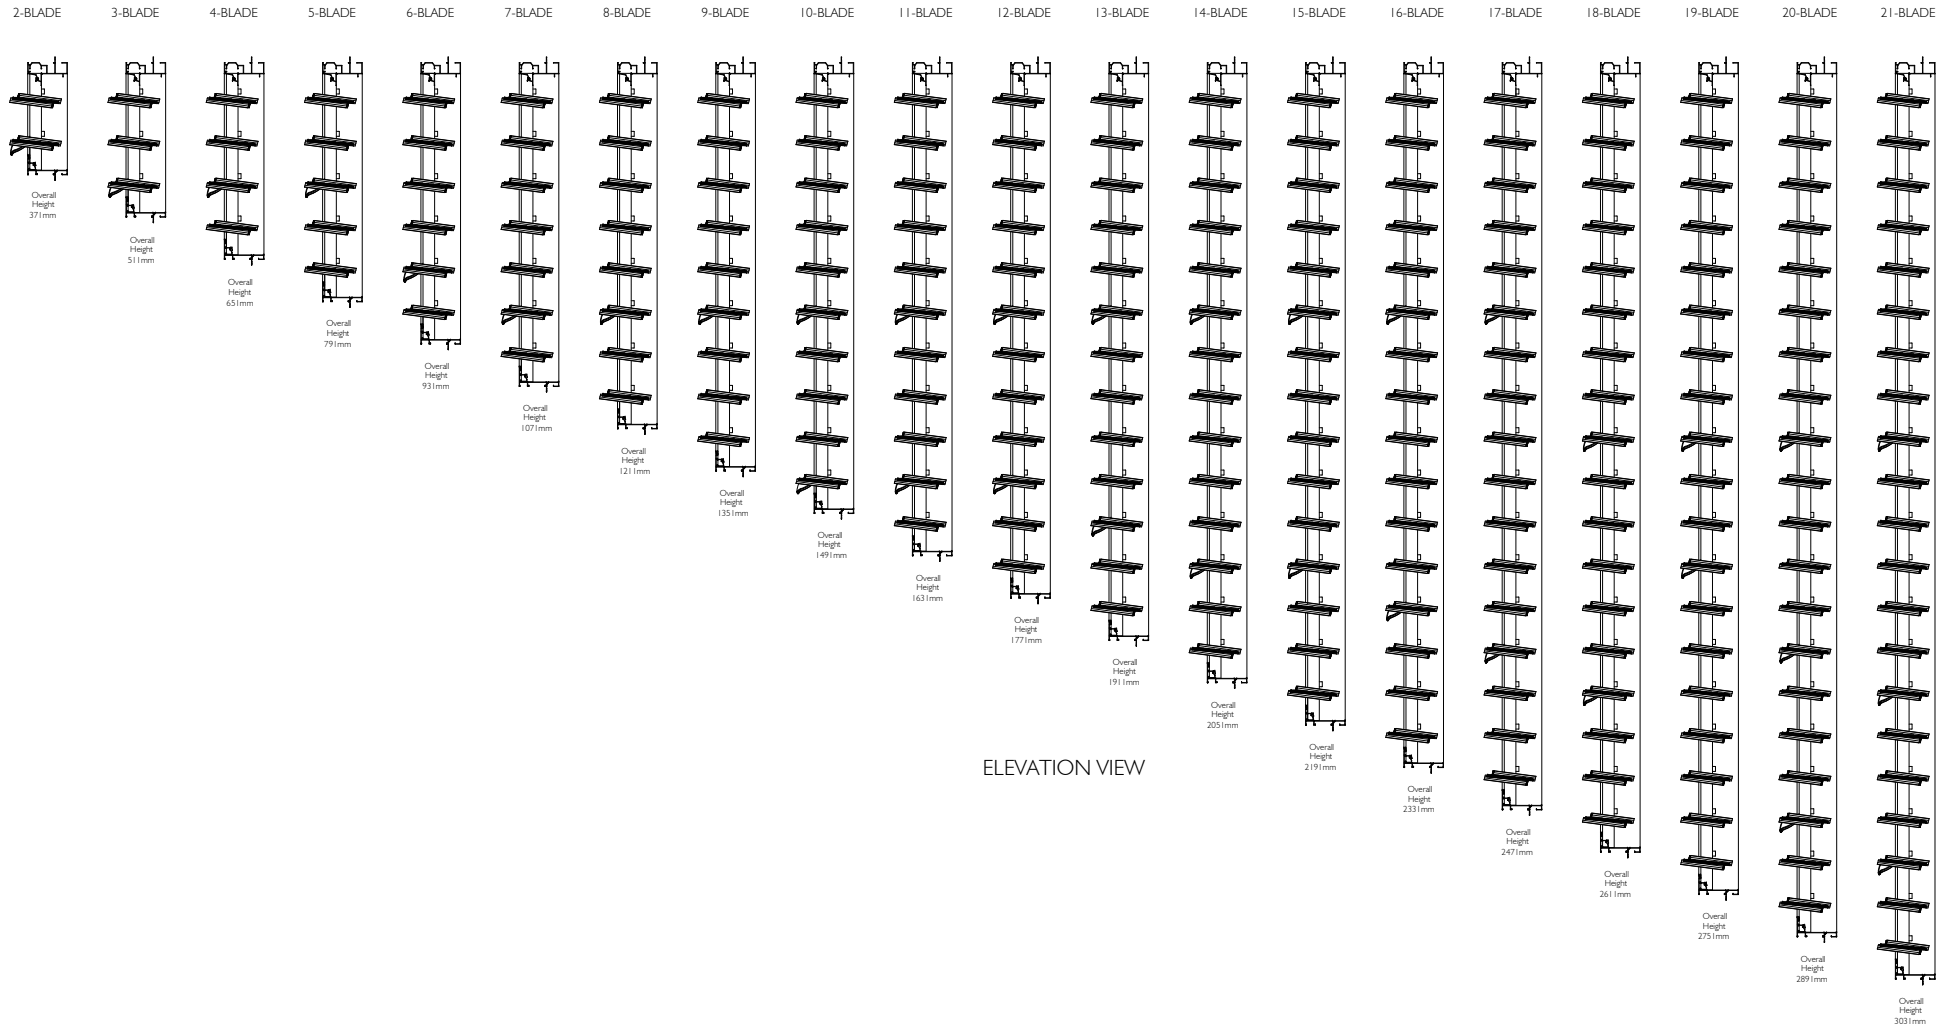

ELEVATION VIEW

Proprietary and confidential The information contained in this drawing is the sole property of Breezway Australia. Any reproduction in part or as a whole, without the written permission of Breezway Australia is prohibited.	Rev	Description	Approved By	Date	Title:			Material:	
	B	Frame height and sill profile updated	D.F	29/7/22					
					Altair I 52 louvre blades in Easyscreen I 31 frame with security D-Bar Standard Heights			Finish:	
								SAP Mat No:	
								Dwg No:	
					Drawn by:	D.F	Date:	3/11/2017	Scale: NTS
							Sheet 1 of 4		Revision B




35 Cambridge Street, Coorparoo QLD 4151, ABN 24 081 897 823


ALTAIR® I 52 LOUVRE BLADES IN EASYSCREEN™ I31 FRAME WITH SECURITY D-BAR


STANDARD HEIGHTS

(Viewed From Outside)

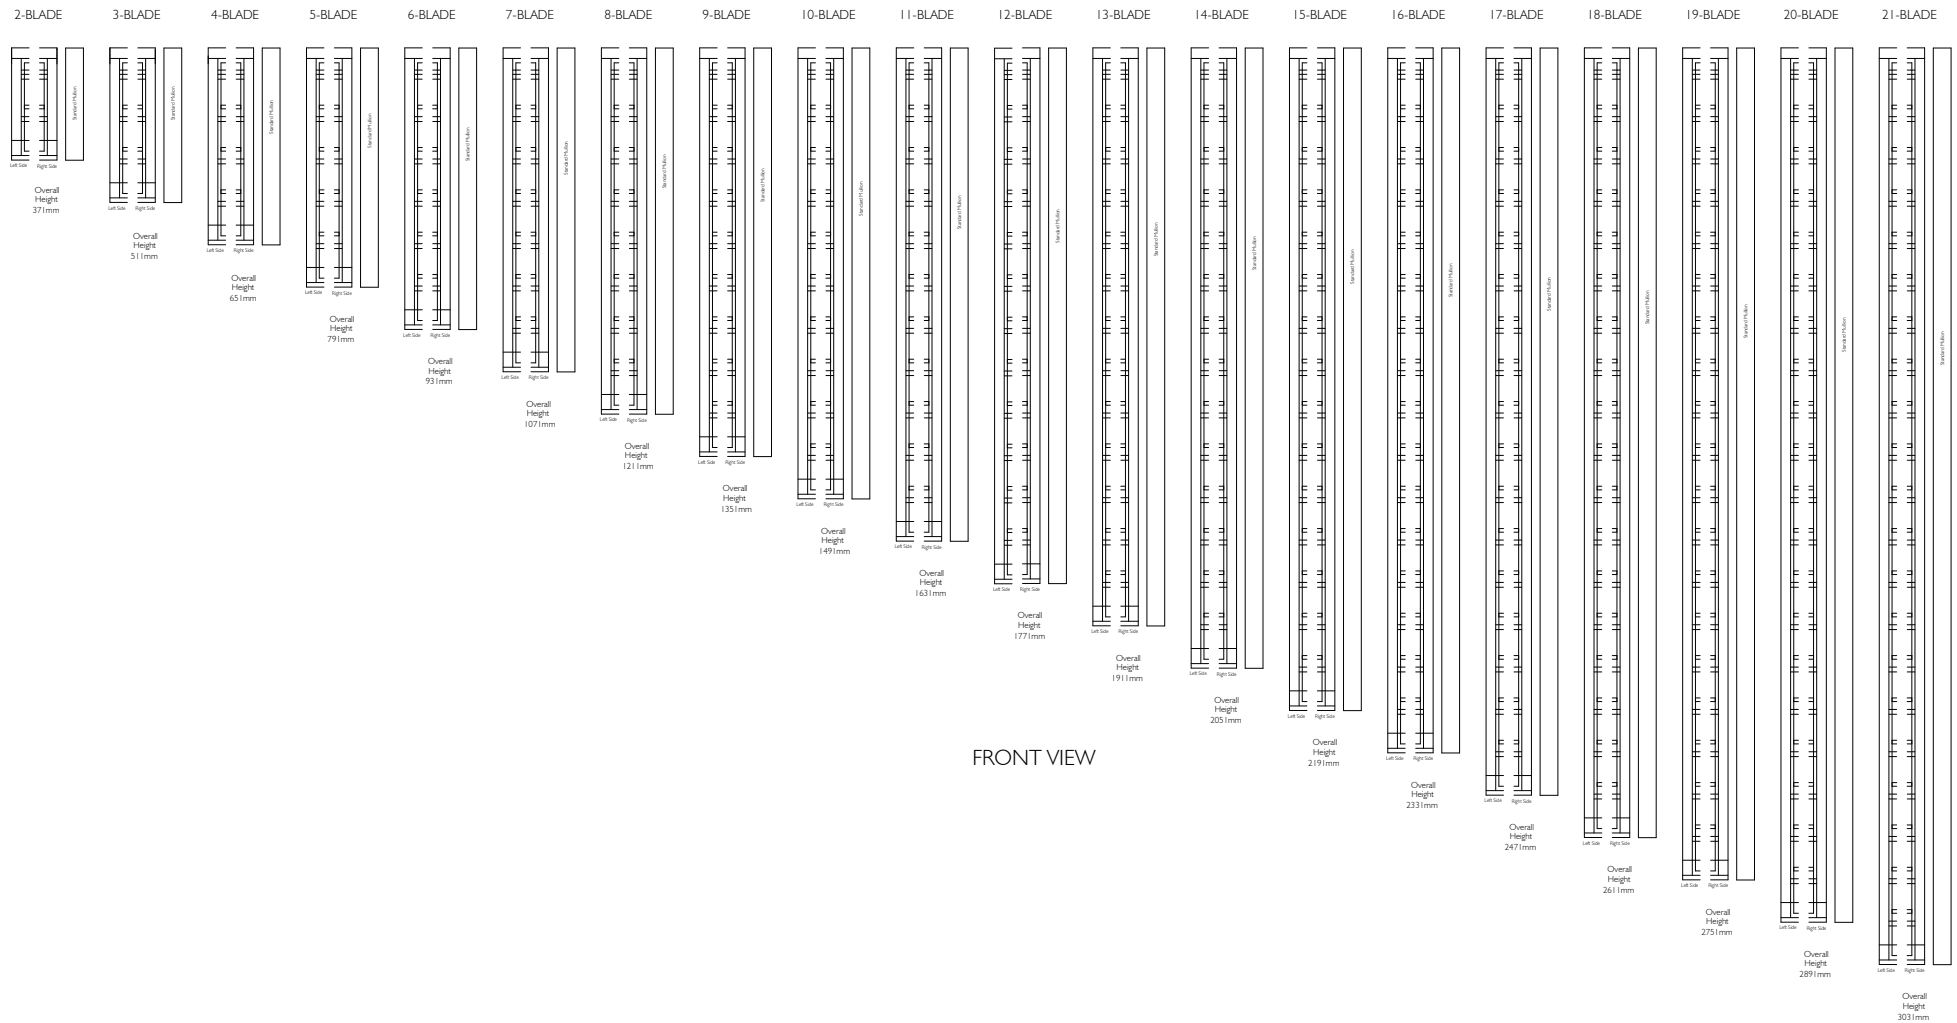


FRONT VIEW

Proprietary and confidential	Rev	Description	Approved By	Date	Title:						Material:
The information contained in this drawing is the sole property of Breezway Australia. Any reproduction in part or as a whole, without the written permission of Breezway Australia is prohibited.	B	Frame height and sill profile updated	D.F	29/7/22	Altair 152 louver blades in Easyscreen 131 frame with security D-Bar Standard Heights				35 Cambridge Street, Coorparoo QLD 4151, ABN 24 081 897 823		Finish:
					Drawn by: D.F				Date: 3/11/2017	Scale: NTS	SAP Mat No:
					Sheet 2 of 4				Revision B		Dwg No:

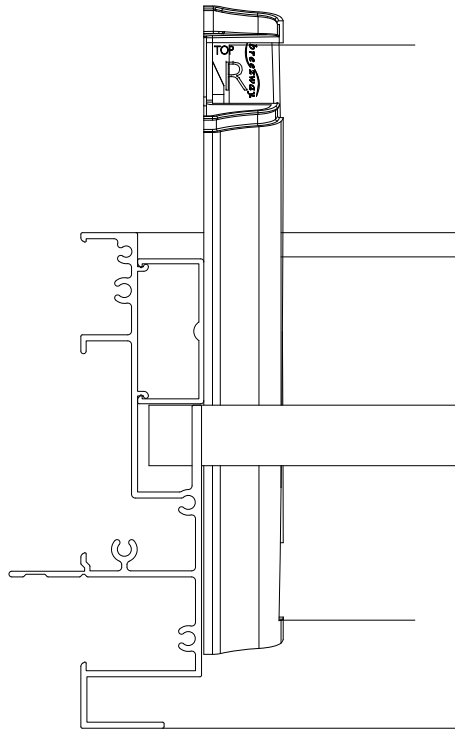


Altair Easyscreen I31 Surround Frame
With Standard Jambs

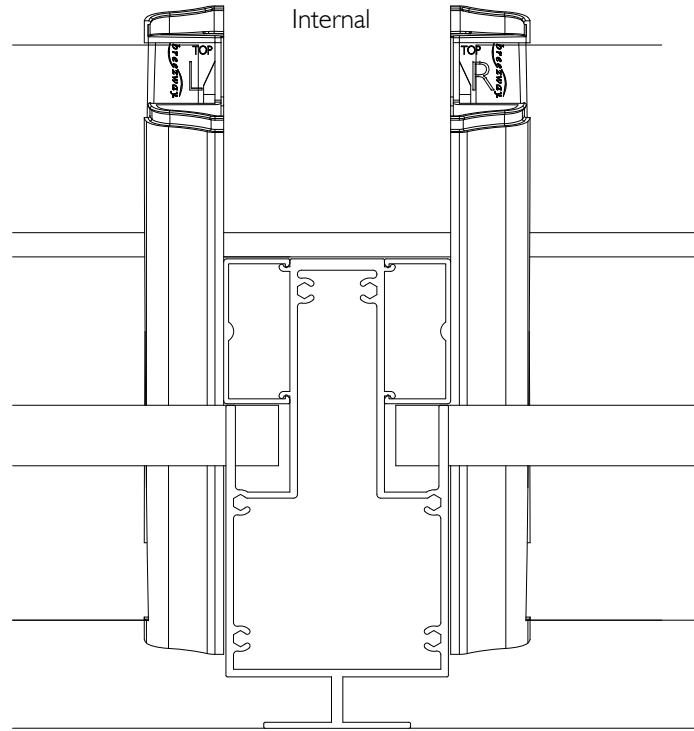

Altair Easyscreen I31 Surround Frame
With Standard Mullion

External

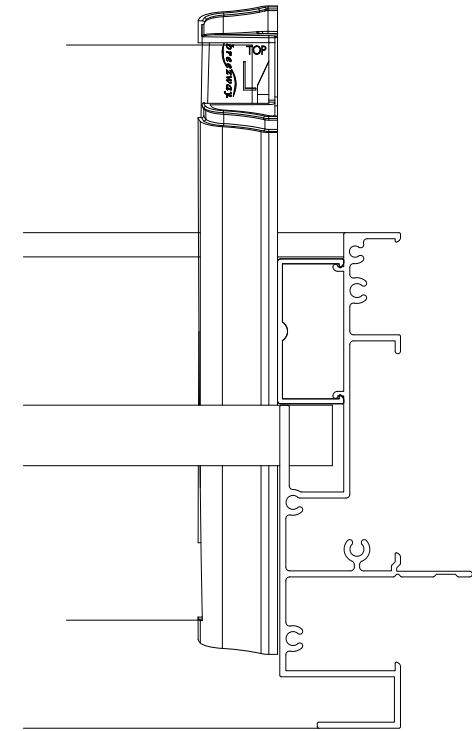

Altair Easyscreen I31 Surround Frame
With Standard Jambs

PLAN VIEW

Proprietary and confidential

The information contained in this drawing is the sole property of Breezway Australia. Any reproduction in part or as a whole, without the written permission of Breezway Australia is prohibited.

Rev	Description	Approved By	Date
B	Frame height and sill profile updated	D.F	29/7/22

Title:

Altair I52 louvre blades in Easyscreen I31 frame with security D-Bar Standard Heights

Drawn by: D.F

Date: 3/11/2017

Scale: 1:2

Sheet 3 of 4

Revision B

breezway

35 Cambridge Street, Coorparoo QLD 4151, ABN 24 081 897 823

Material:

Finish:

SAP Mat No:

Dwg No:

Specification

The louvre window shall be Altair 152mm Louvres in Easyscreen Window System with Security D-Bar by Breezway – as certified by the Australian Window Association.
Fabricated to perform in (Insert applicable N or C rating) Zone to comply with AS2047.

Proprietary and confidential The information contained in this drawing is the sole property of Breezway Australia. Any reproduction in part or as a whole, without the written permission of Breezway Australia is prohibited.	Rev	Description	Approved By Date		Title: Altair 152 louvre blades in Easyscreen 131 frame with security D-Bar Standard Heights 35 Cambridge Street, Coopers QLD 4151, ABN 24 081 897 823		Material:	
	B	Frame height and sill profile updated	D.F	29/7/22			Finish:	
							SAP Mat No:	
							Dwg No:	
Drawn by: D.F			Date: 3/11/2017		Scale:	Sheet 4 of 4	Revision B	

